






FARM PLAN 1:1250

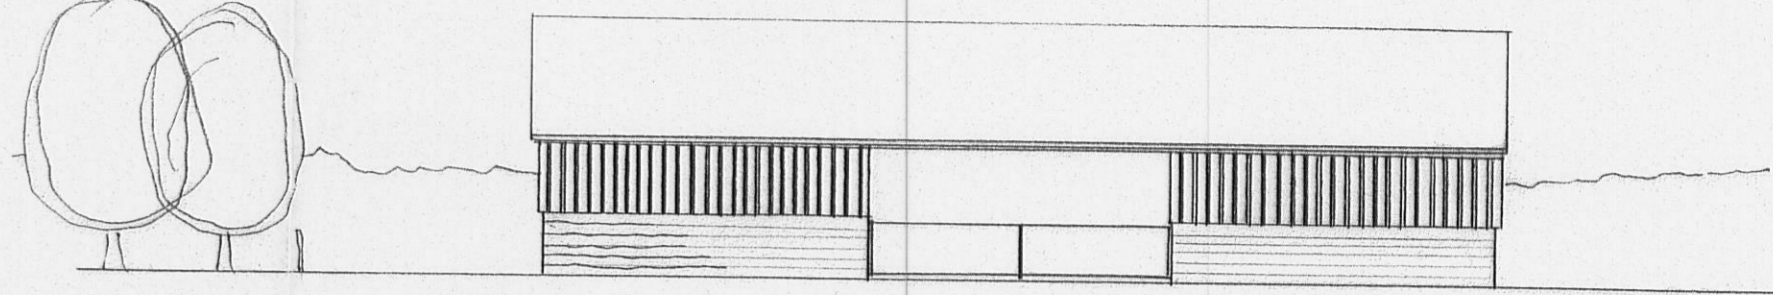


WEST ELEVATION

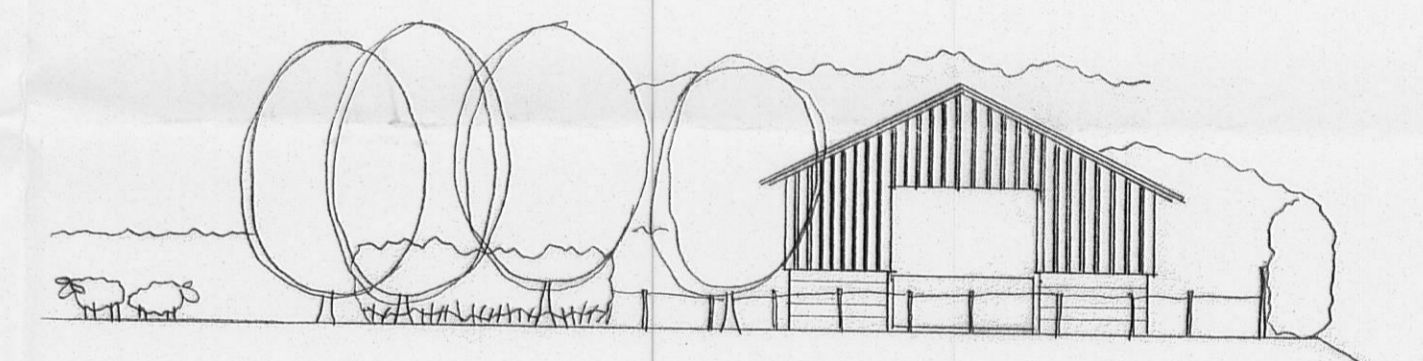


SOUTH ELEVATION

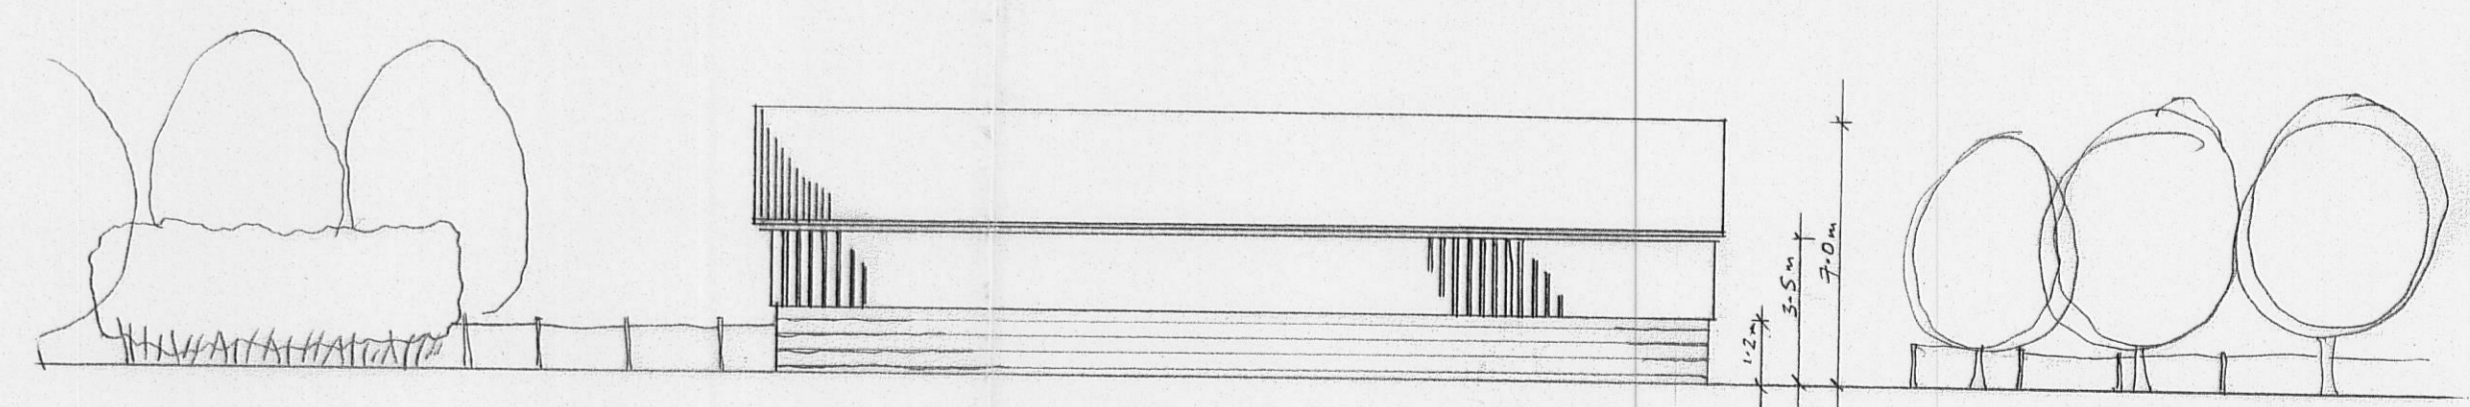


EAST ELEVATION 1:200

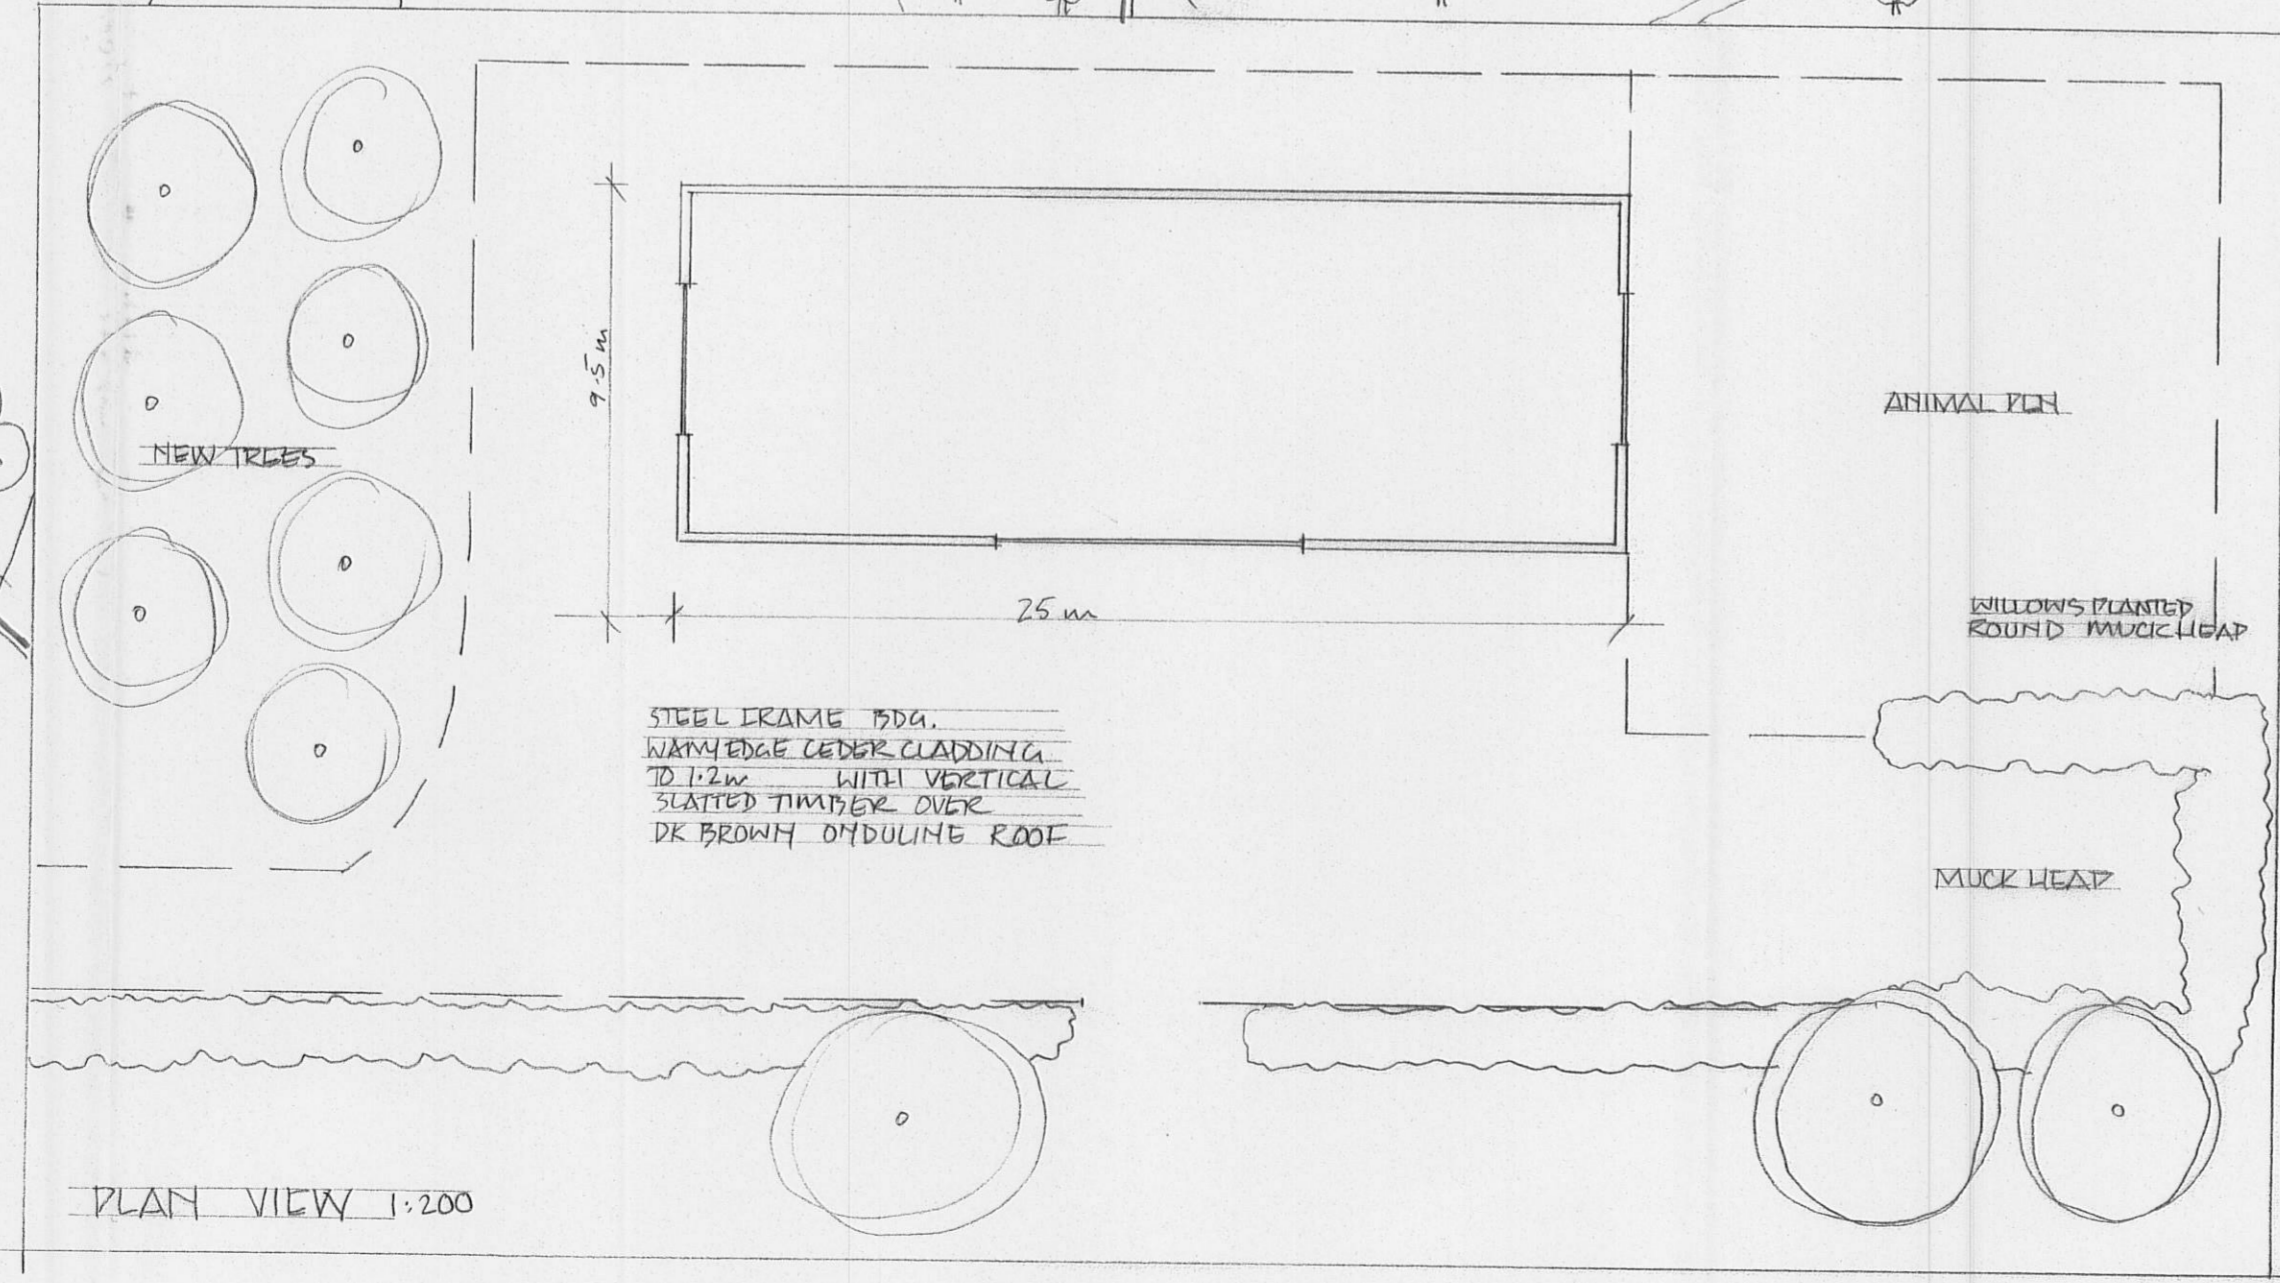

PLAN VIEW 1:200

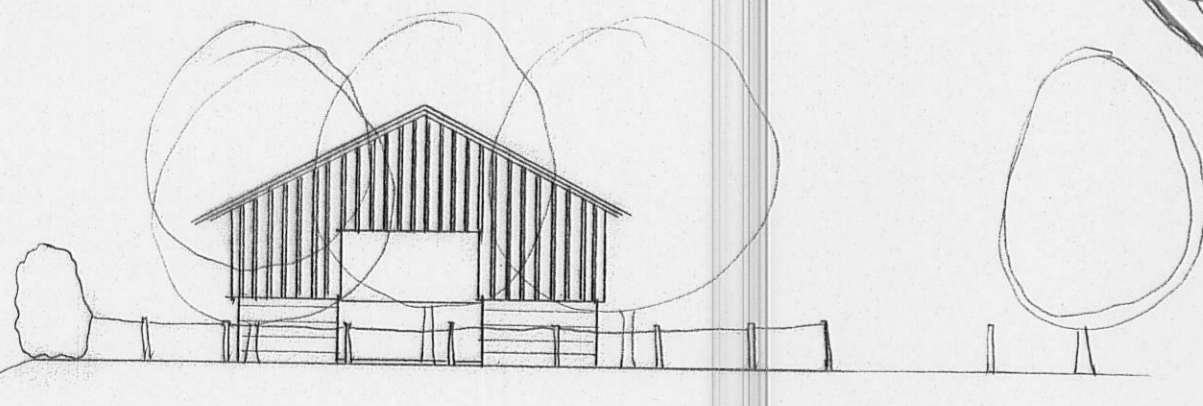

NORTH ELEVATION

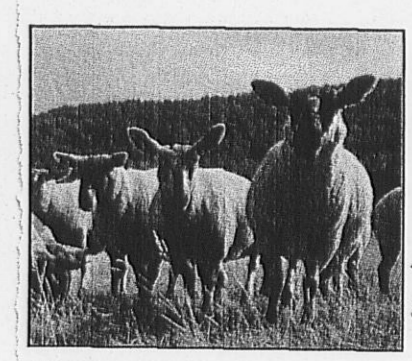

PROPOSED BARN, TITHE FARM, BURITON  
 Dwg title: BARN@TITHE FARM: PLAN + ELEVATION  
 Date: MAY 07 scale: AS SHOWN no: P.04  
 A LEG AT EACH CORNER Ltd  
 alegateachcorner.com carolyne.haynes@virgin.  
 A leg at each corner