



First Floor Plan as Proposed
1 : 100

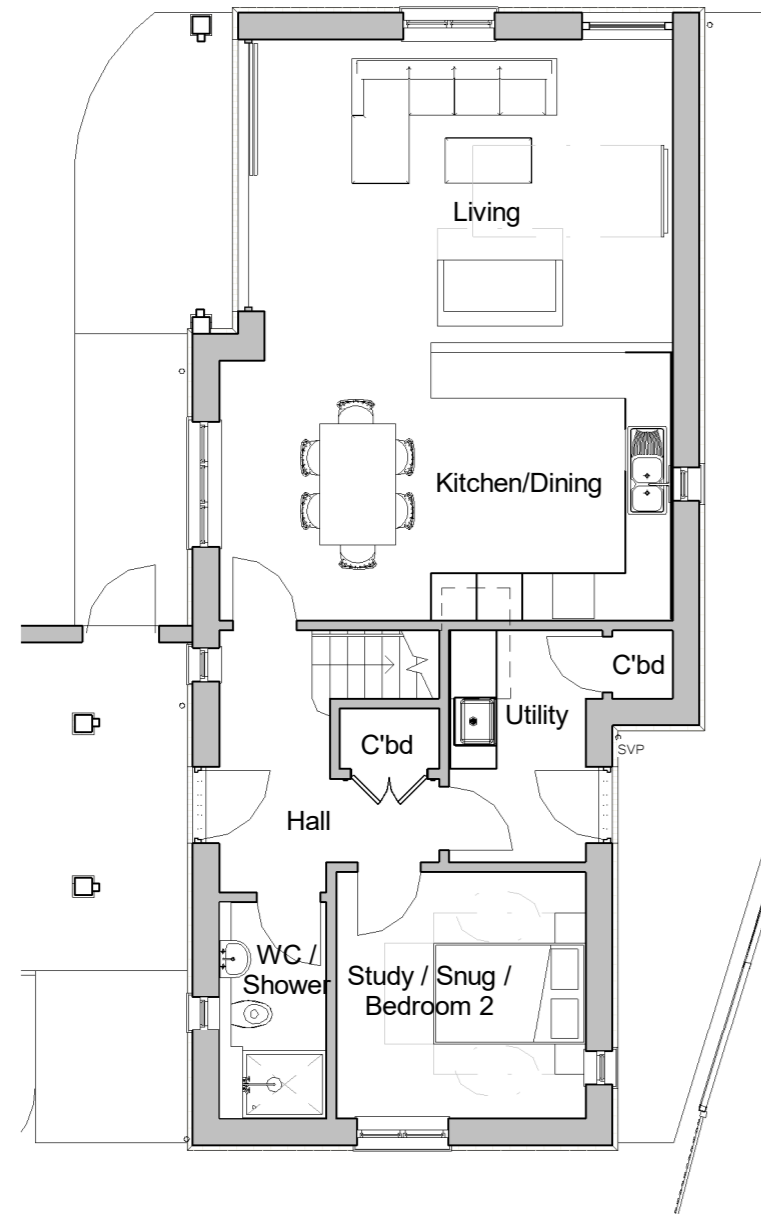

Ground Floor Plan as Proposed
1 : 100

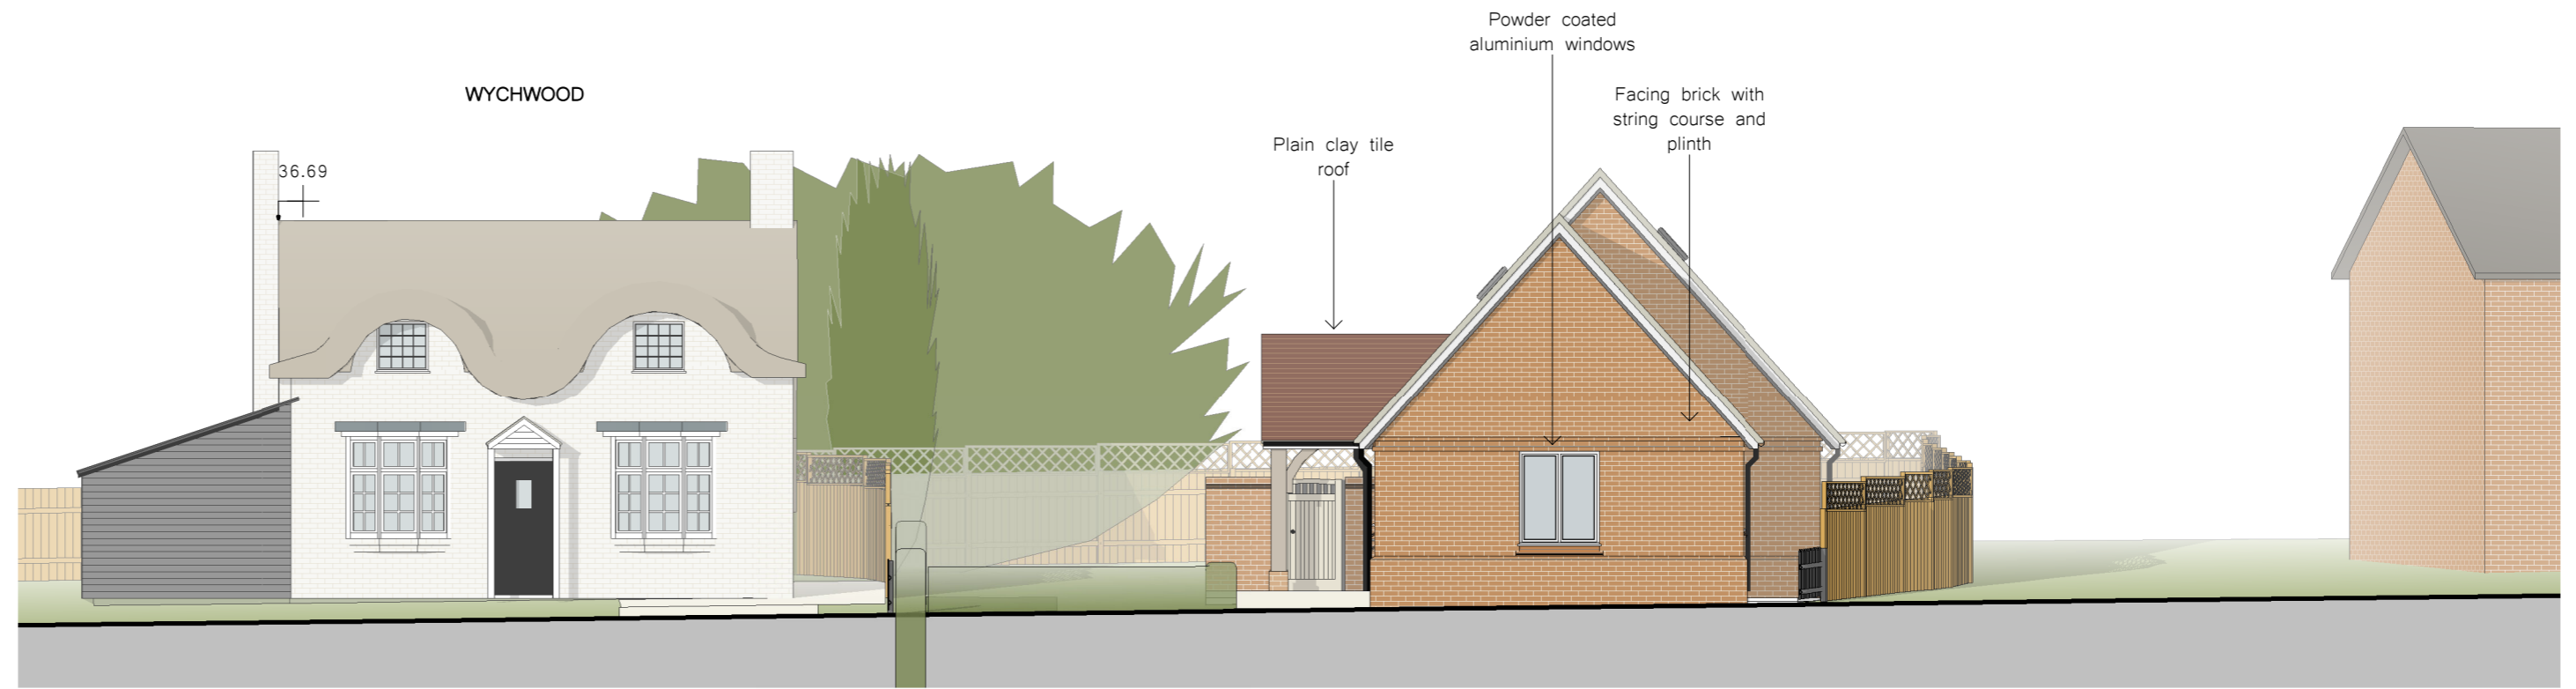

Street Scene
1 : 100



South Elevation as Proposed
1 : 100




West Elevation as Proposed
1 : 100



East Elevation as Proposed
1 : 100



North Elevation as Proposed
1 : 100

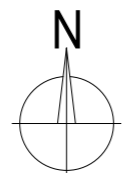

Rev.	Description	Date
A	Yew tree surveyed and redrawn; house design revised	Oct 22
B	Footprint and height of proposed house reduced; materials changed	Oct 22
C	House redesigned	Oct 22

project Wychwood
Nursling Street
Nursling SO16 0XH

client Longdown Management Ltd.

drawing Plans & Elevations as Proposed

date Sept 2022
scale 1 : 100 @A2
job 2106
dwg D-220 rev. C

crafted
architects RIBA

410 The Grange, Romsey Road, Michelmersh, Romsey, SO51 0AE 01794 400311 jules@craftedarchitects.co.uk
This drawing is copyright of Crafted Architects Ltd.