





East Elevation Proposed

1:100



West Elevation Proposed


1:100

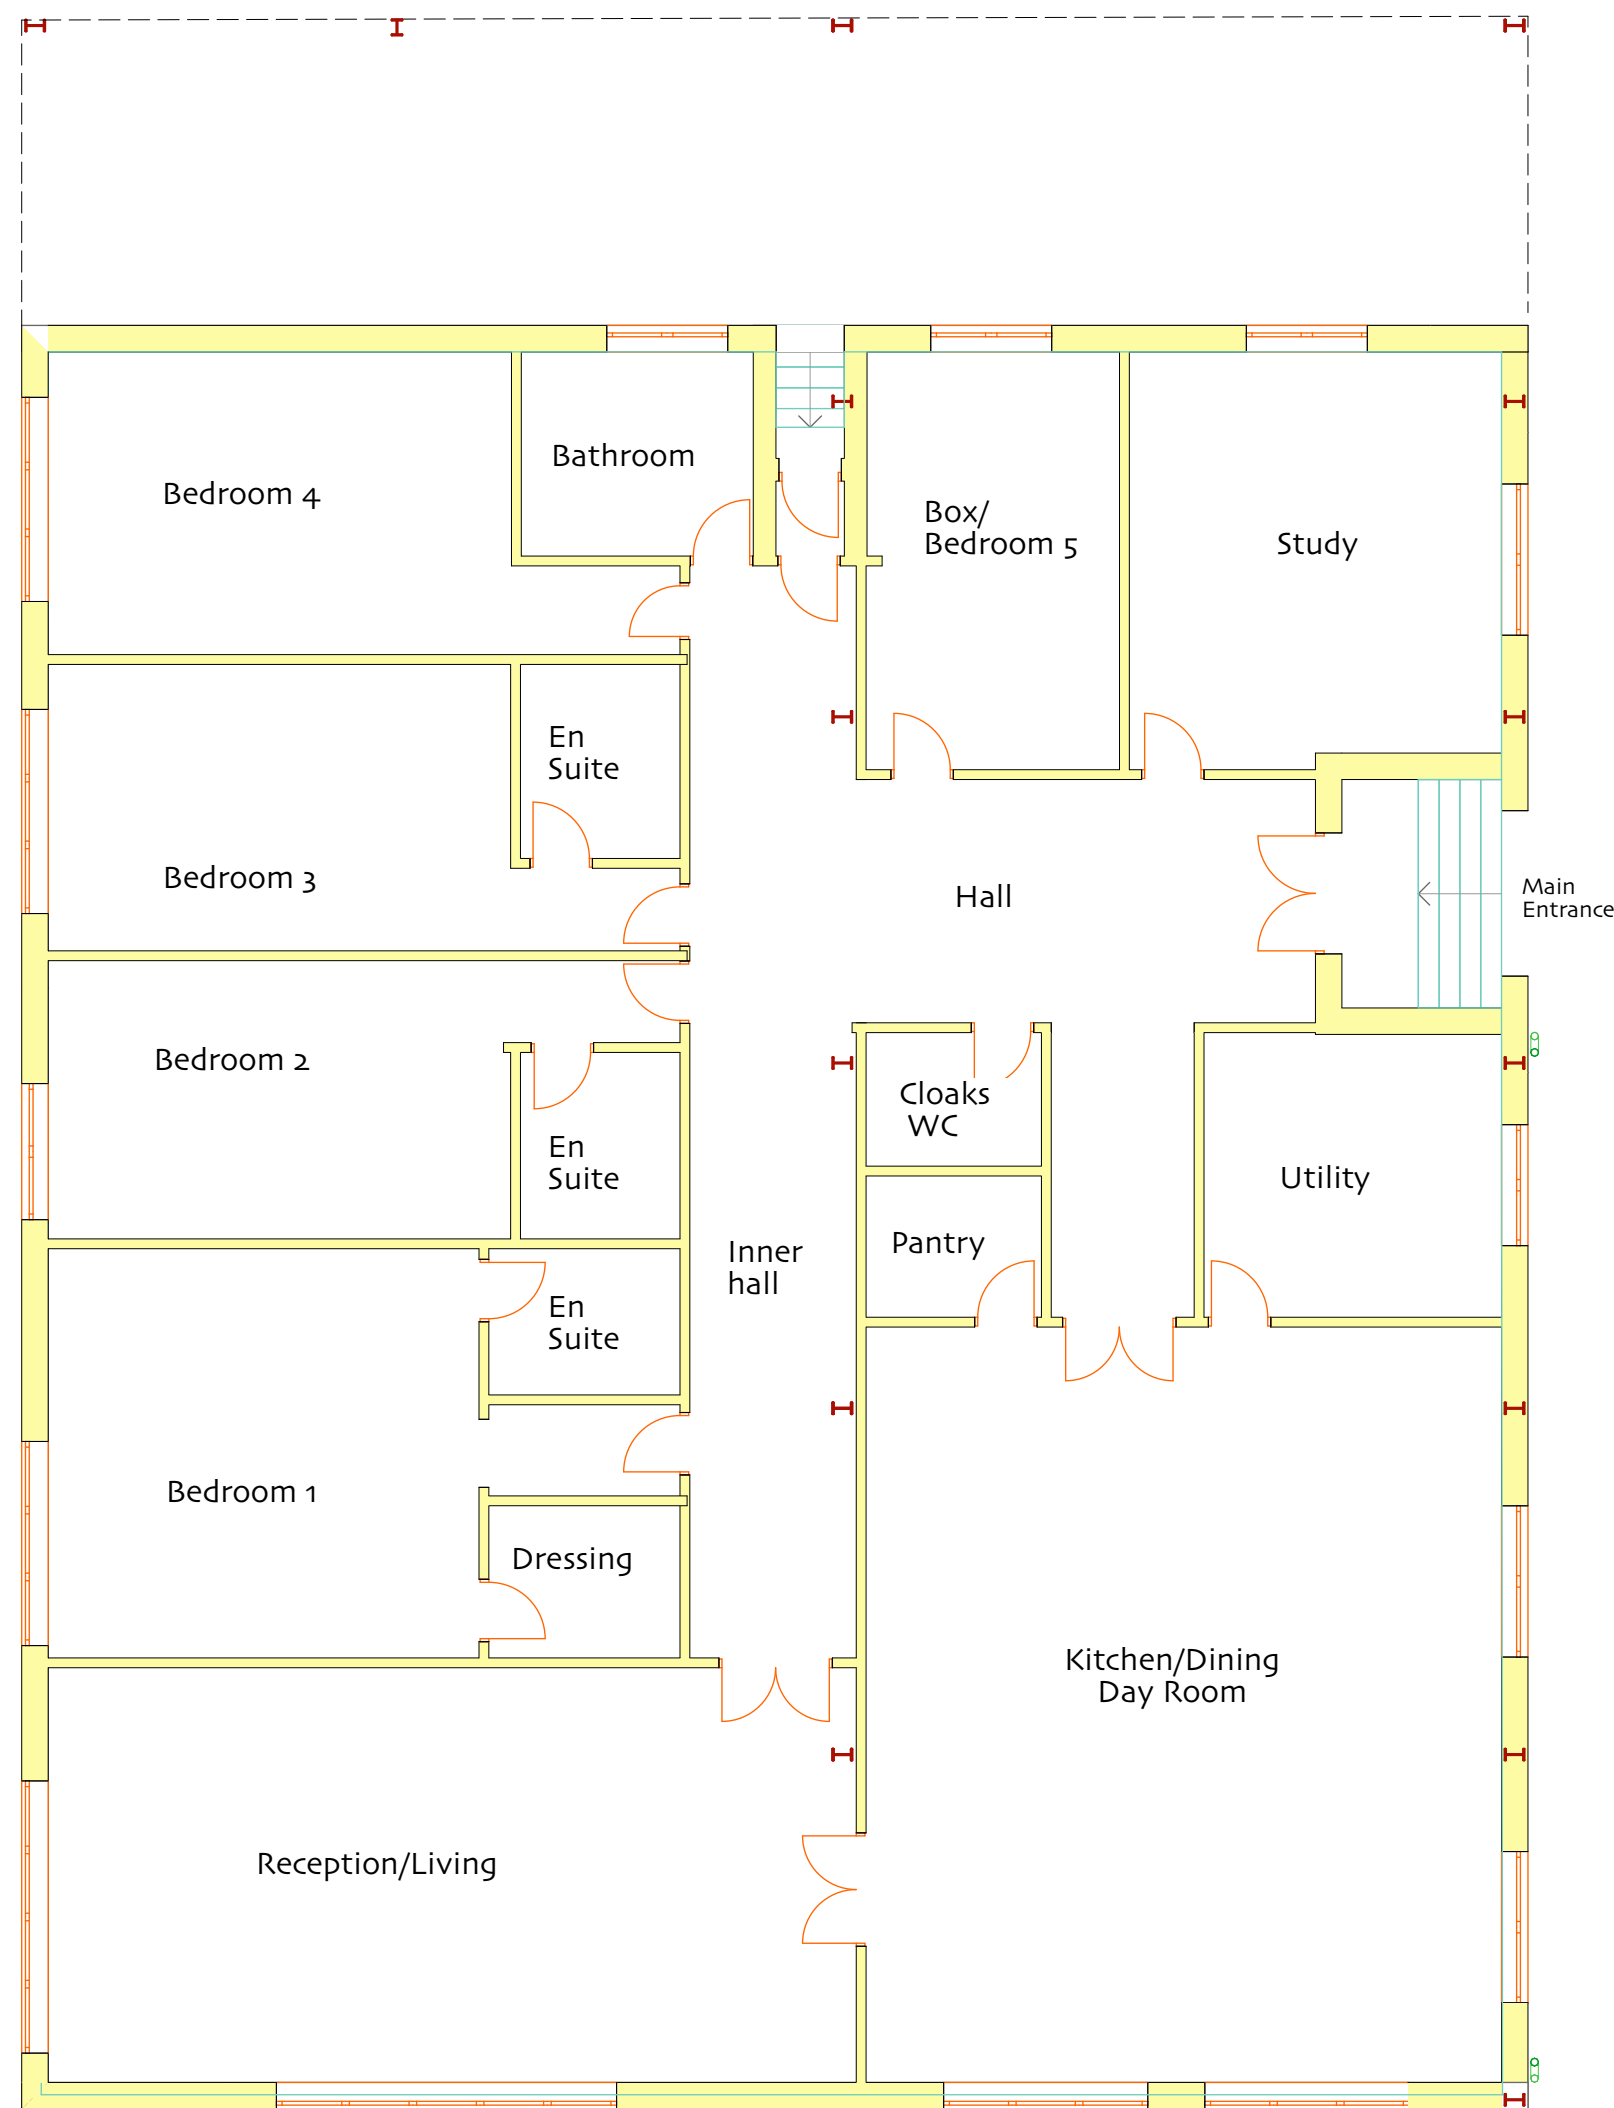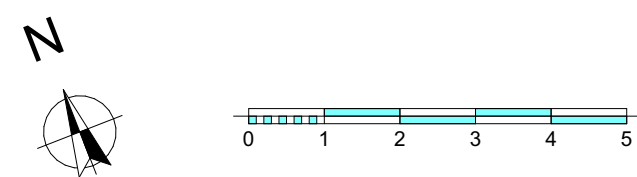

o.


Floor Plan Proposed

1:100

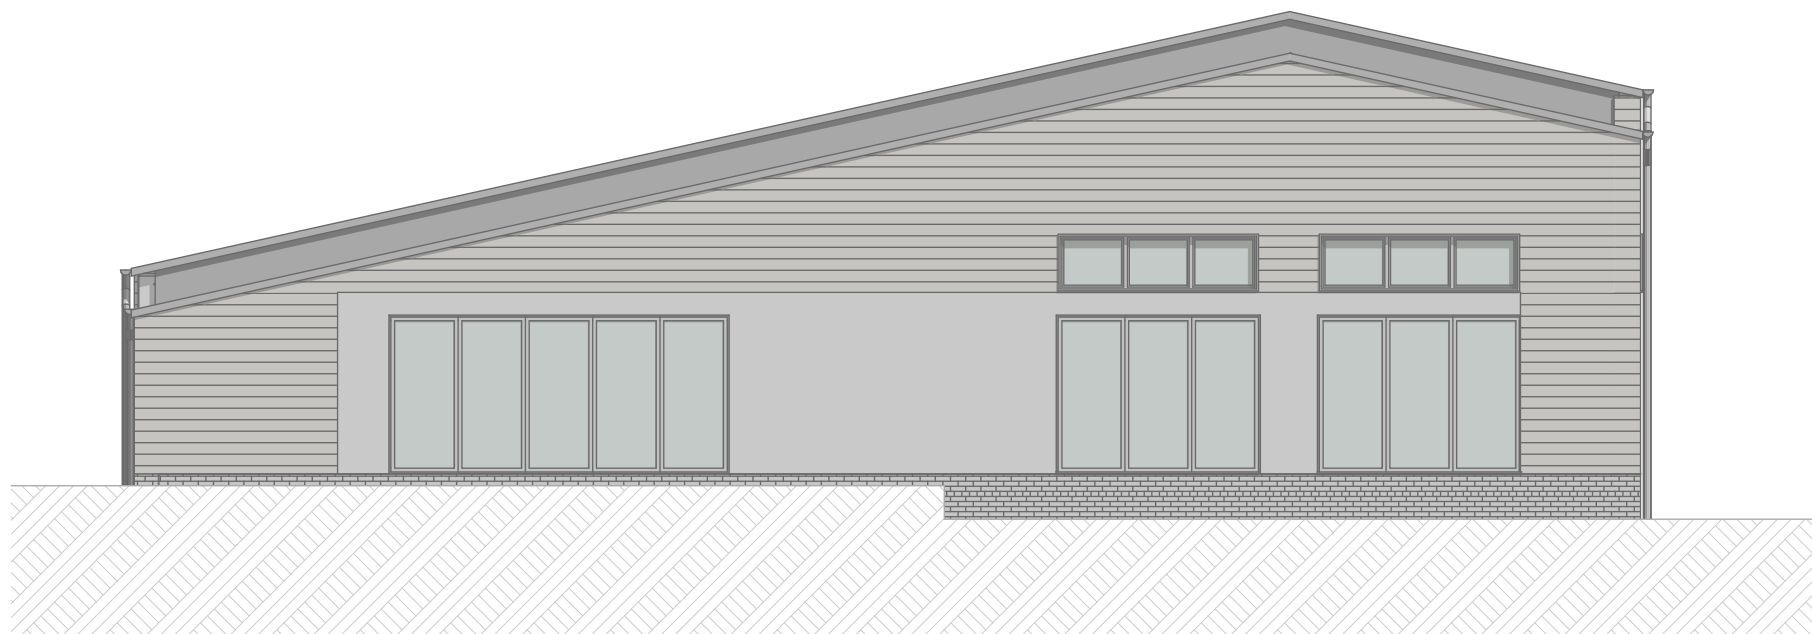



South Elevation Proposed

1:100

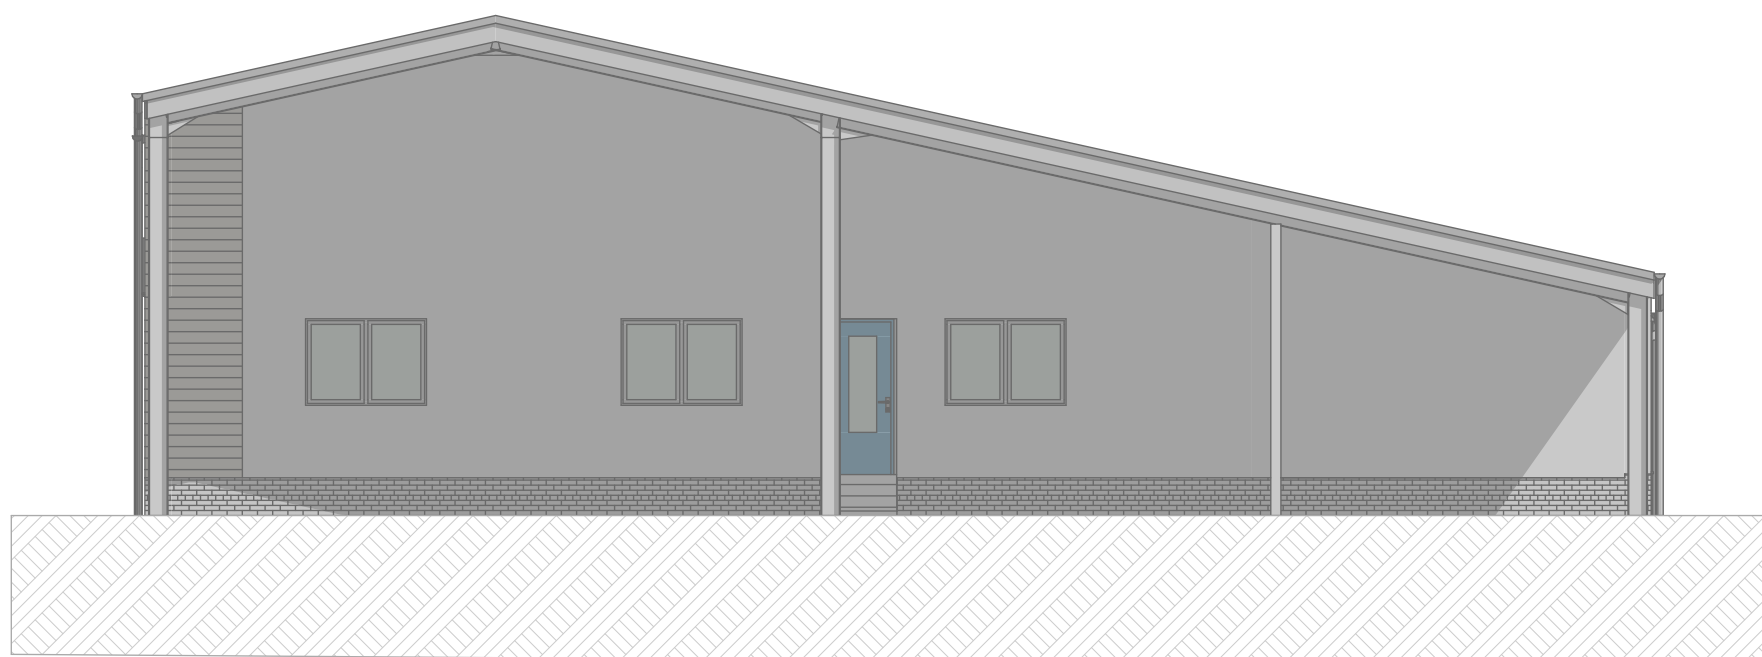

North Elevation Proposed

1:100

  

2

Roof Plan Proposed

1:200



Proposed
Residential Conversion

Haraldslea Farm
Liberty Road
Newtown
Fareham
PO17 6LD

Proposed Plans and
Elevations

May 2024
Mick Morris AADipl RIBA
Chartered Architect
07956 323832
info@mickmm.com

Drg No HFB 02 A

Rev A: Plant Room omitted