


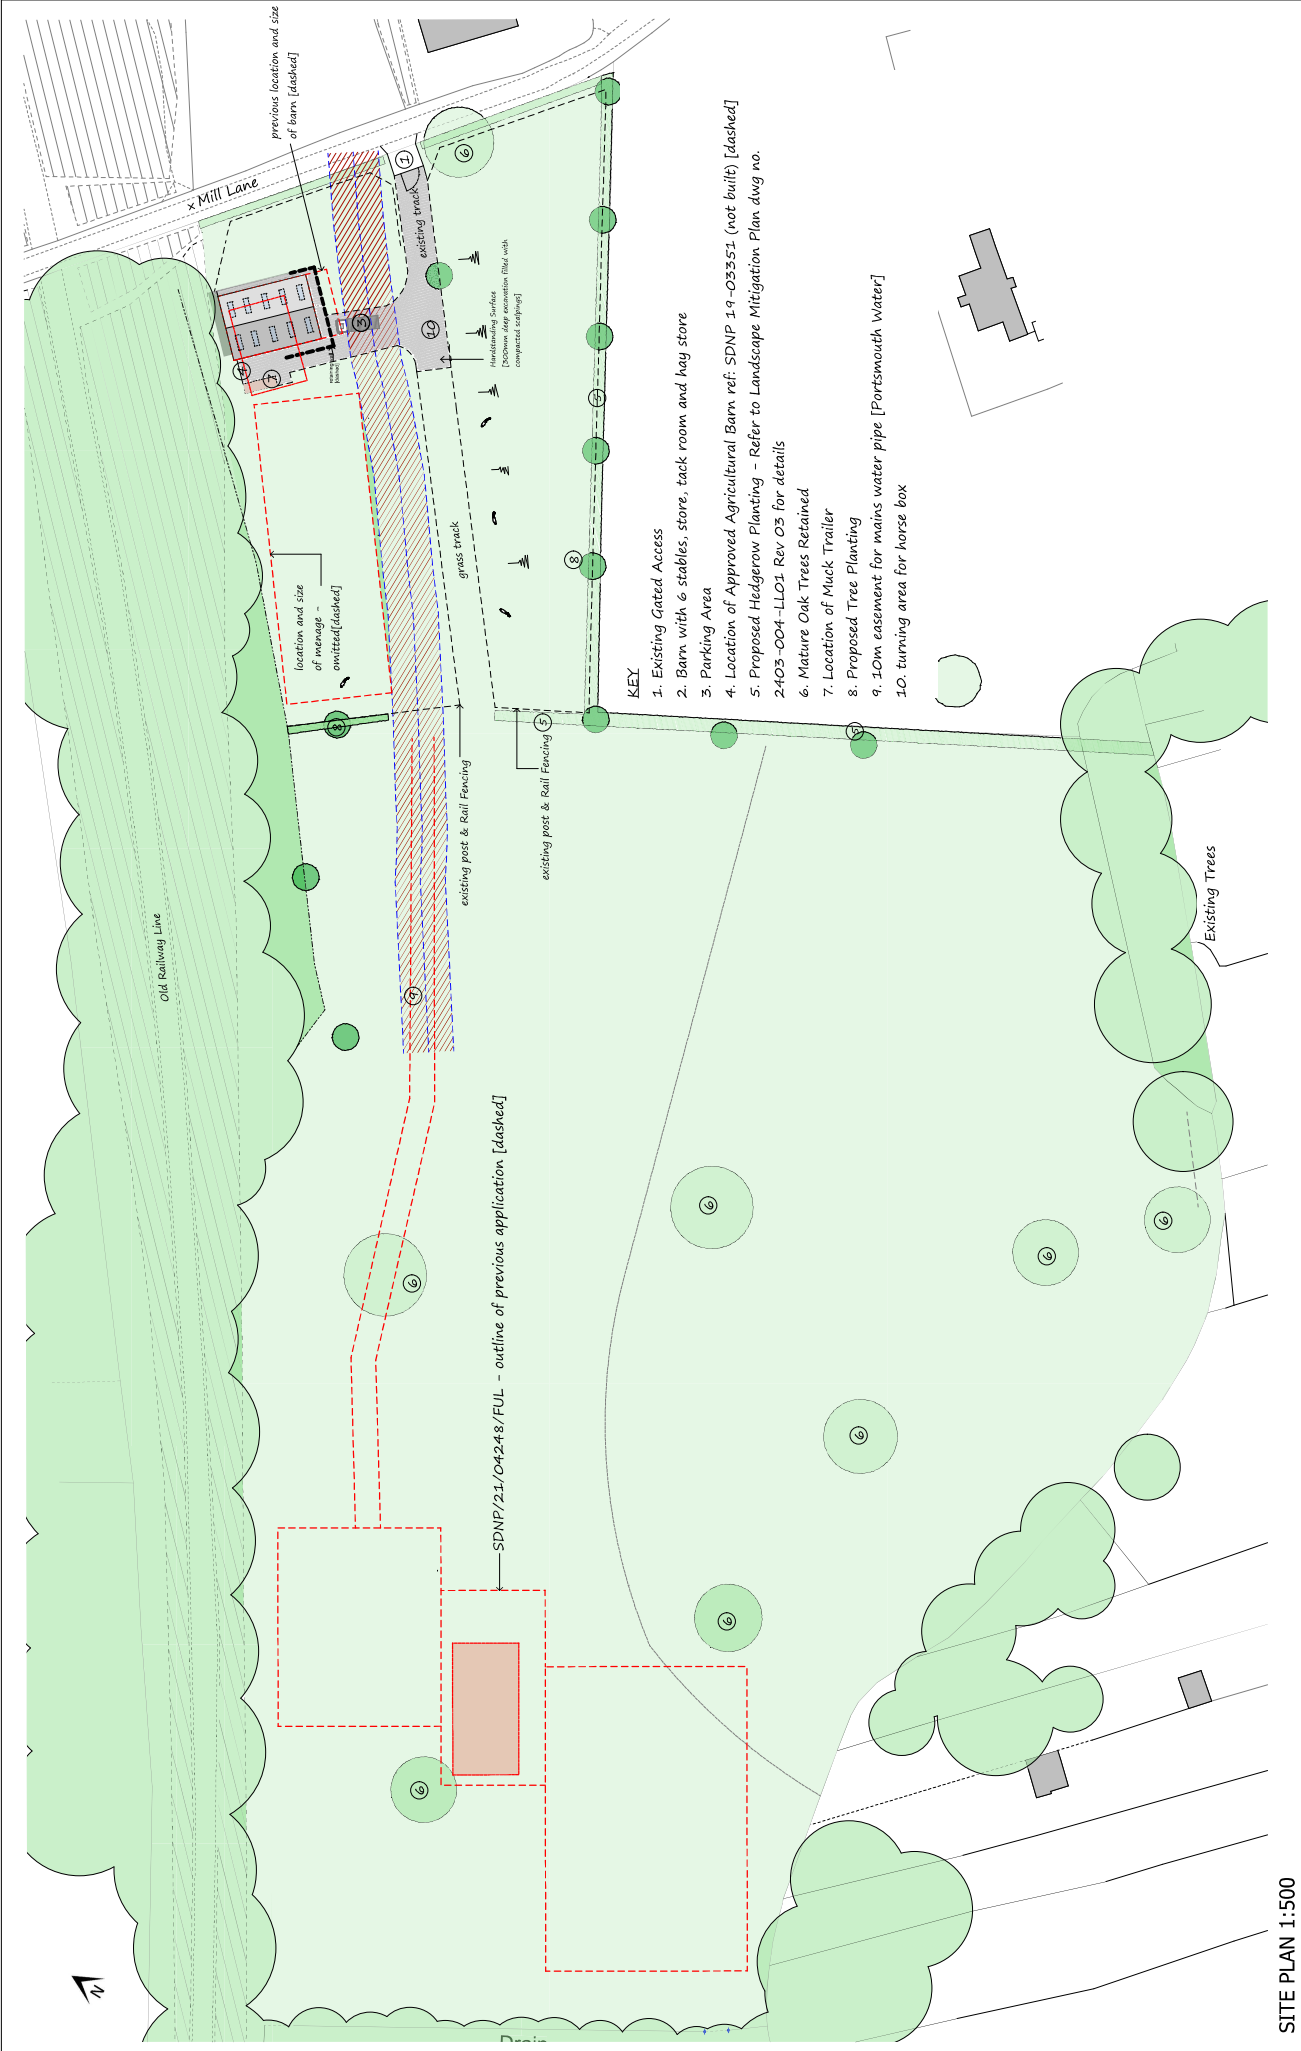

SITE PLAN 1:500

DATE: 19/03/2023
DRAWN BY: J. HARRIS
CHECKED BY: J. HARRIS
SCALE: 1:500
PROJECT NO: 510
DRAWING NO: 101
P

FOR LANDSCAPING DETAILS REFER TO DRAWING BY LEOF LANDSCAPE : 2403-004-LLO1 FOR DETAILS

FOR PLANNING
PROPOSED SITE LAYOUT

