




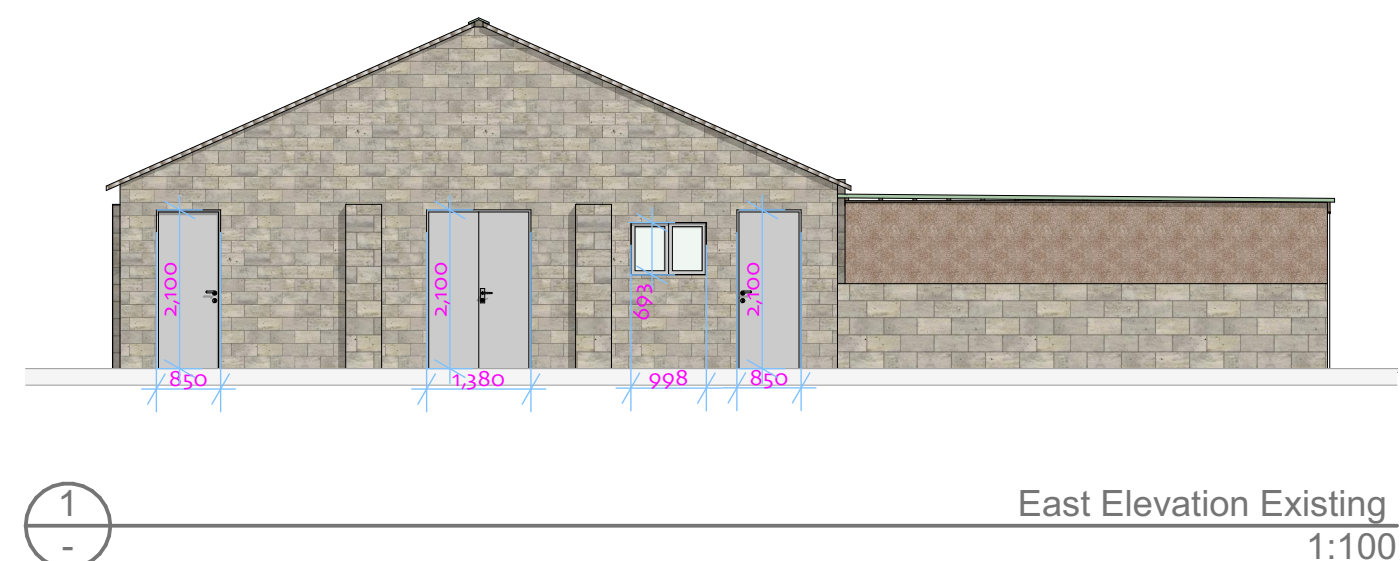


East Elevation Existing
1:100

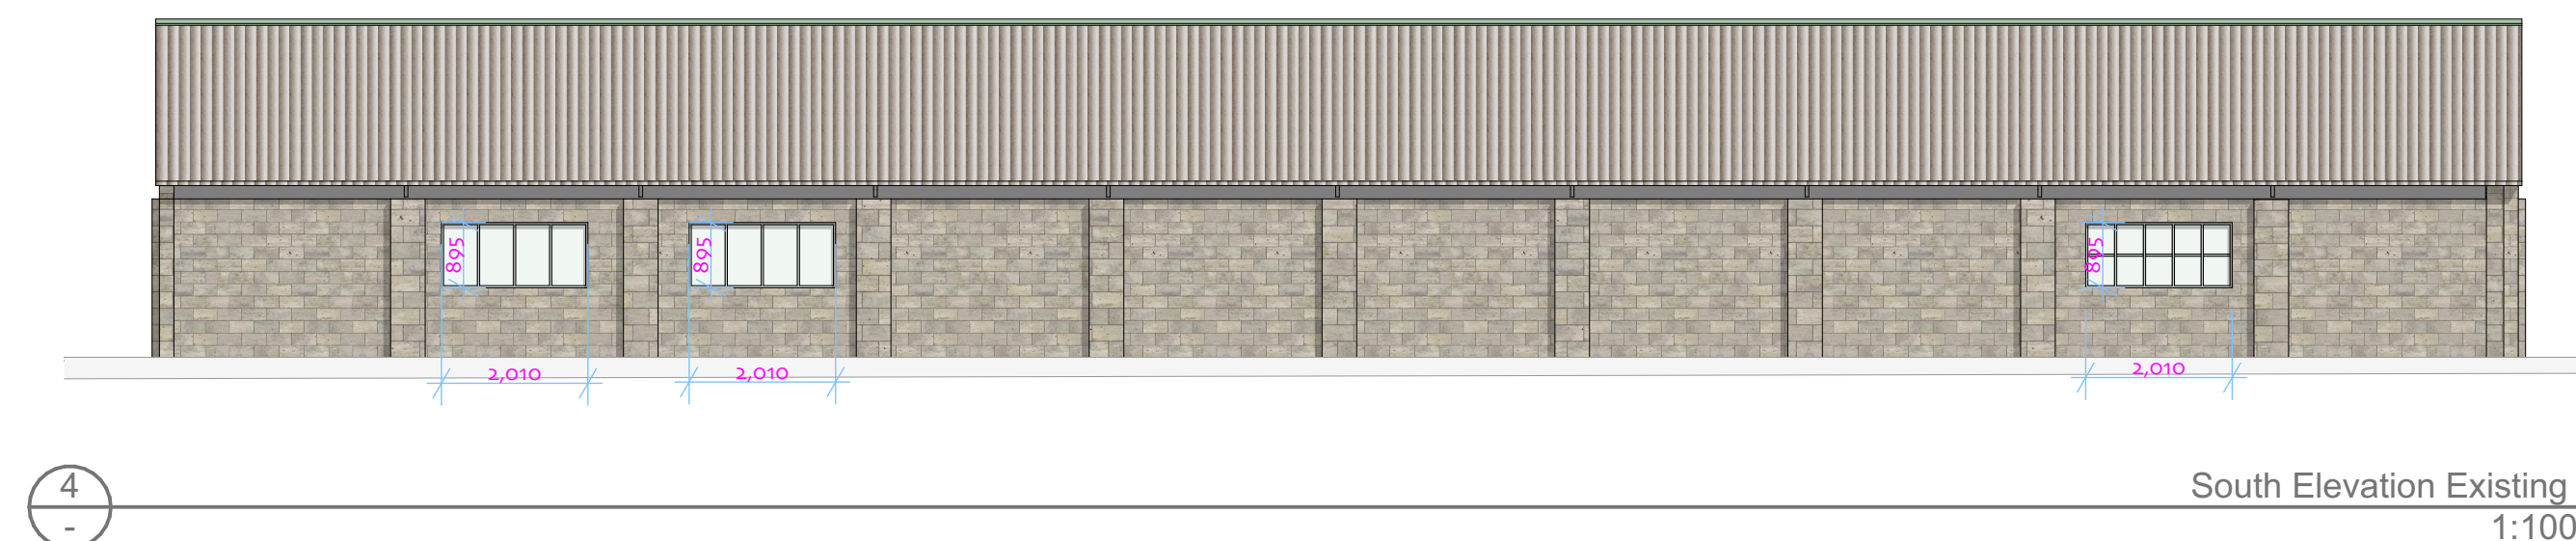


South Elevation Existing
1:100

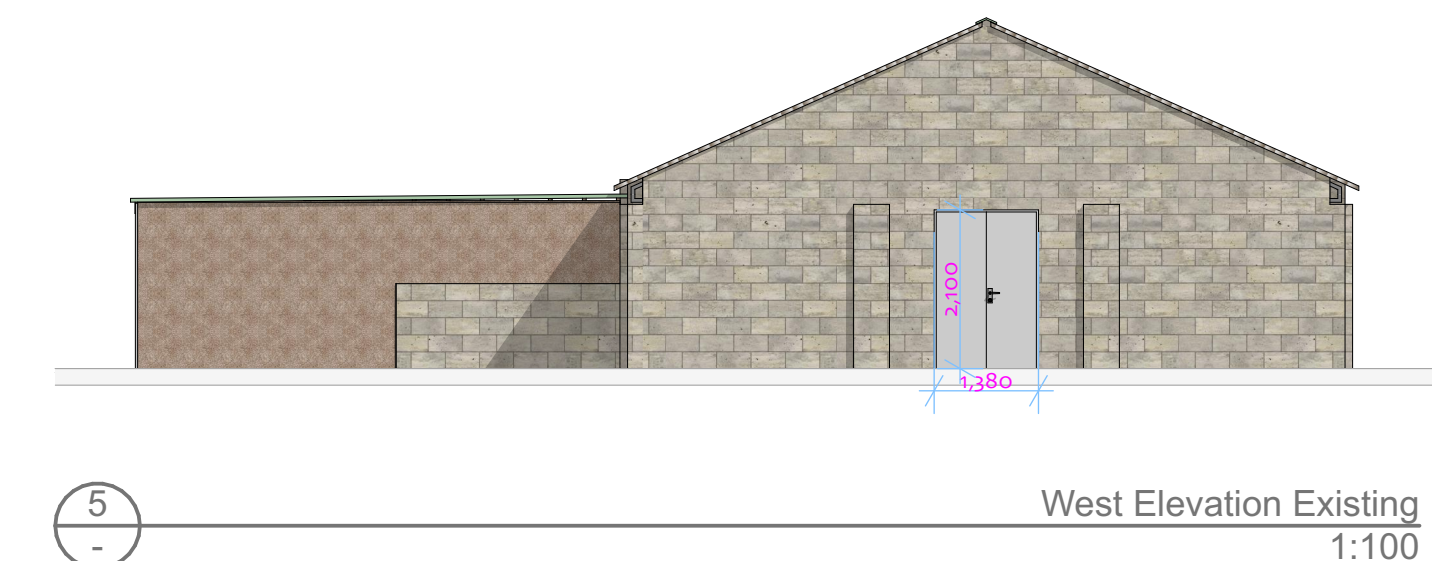


West Elevation Existing
1:100

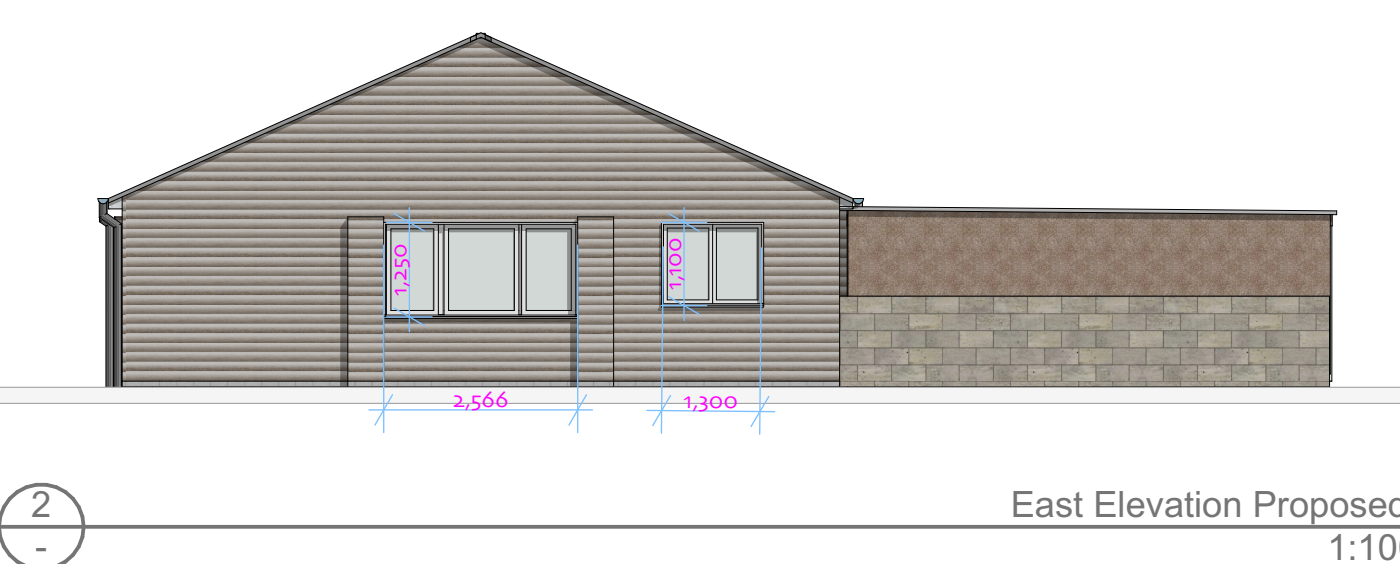


East Elevation Proposed
1:100

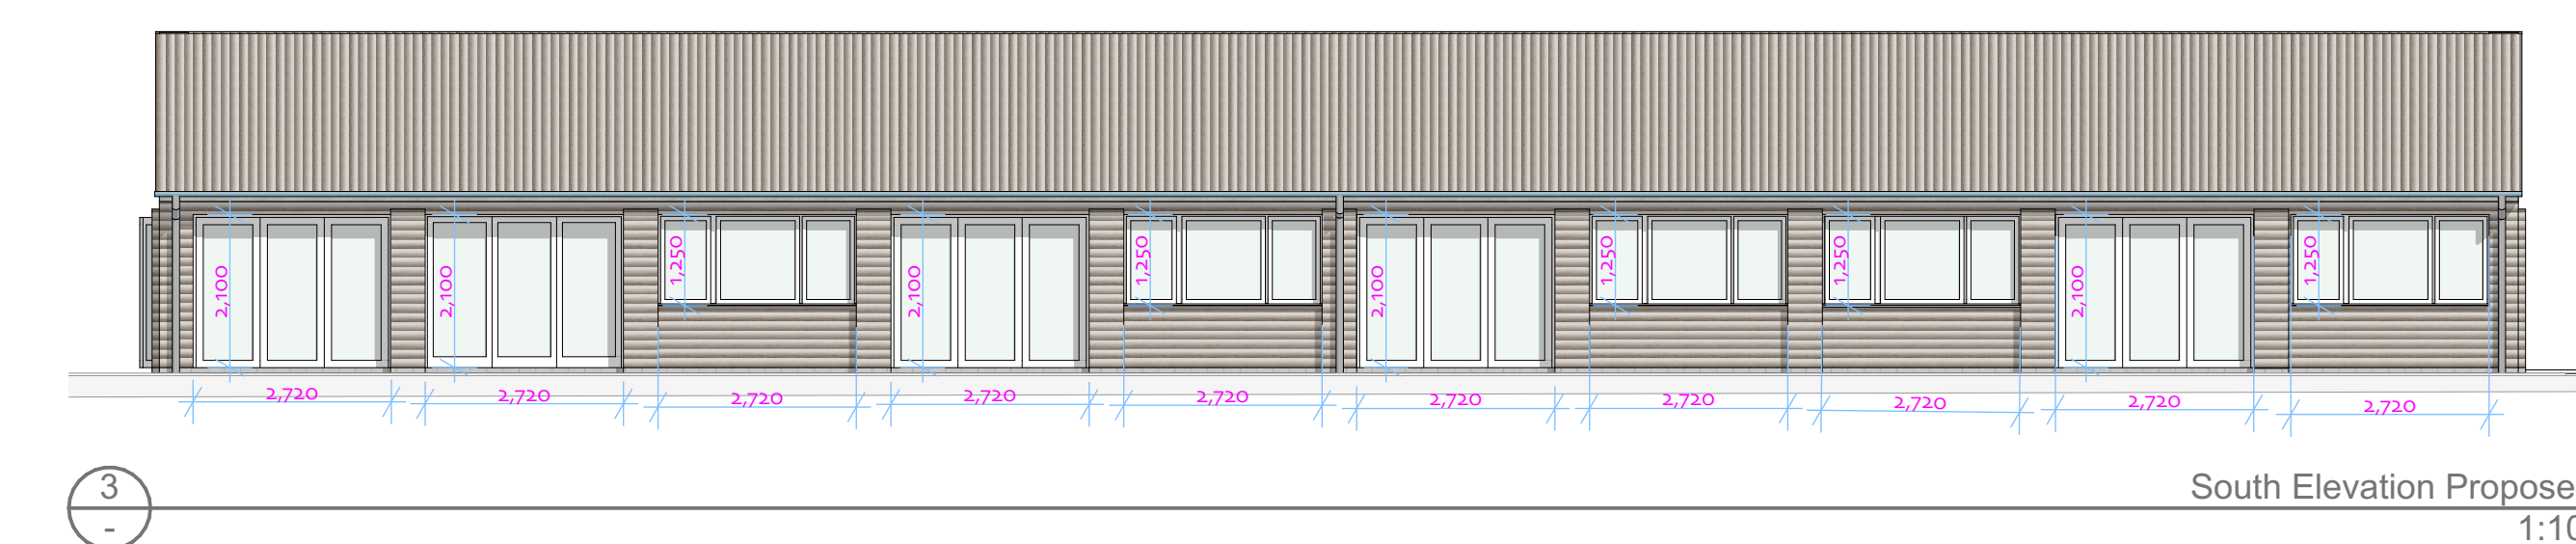


South Elevation Proposed
1:100

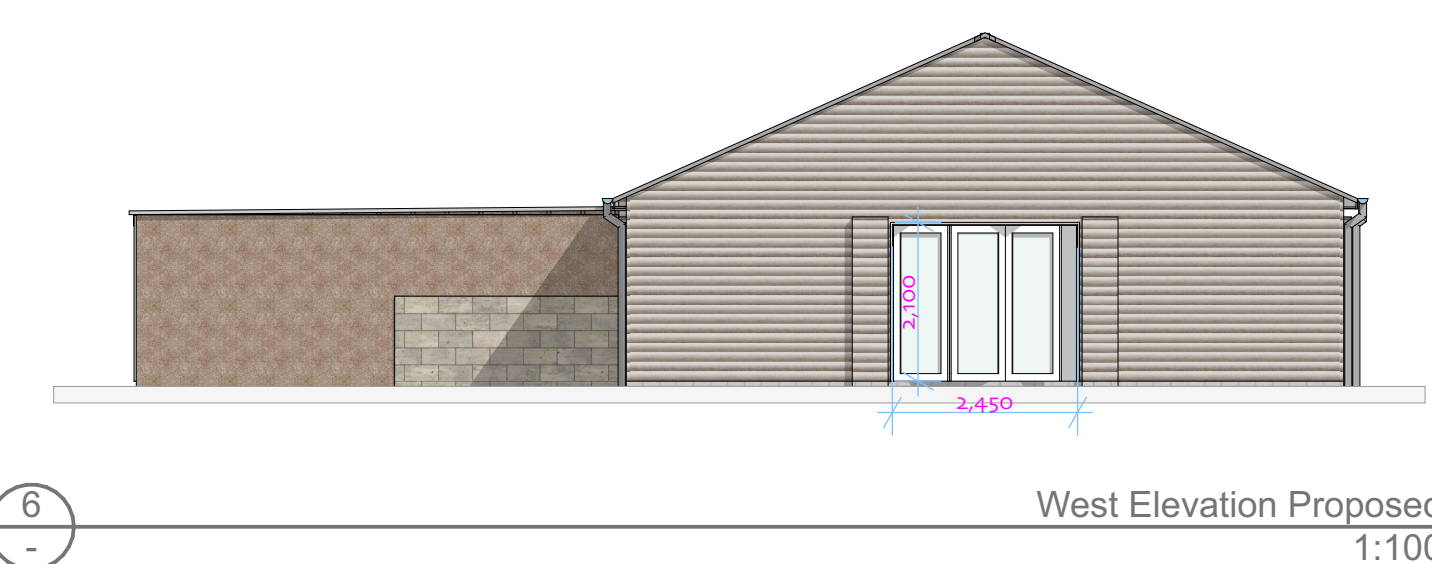


West Elevation Proposed
1:100

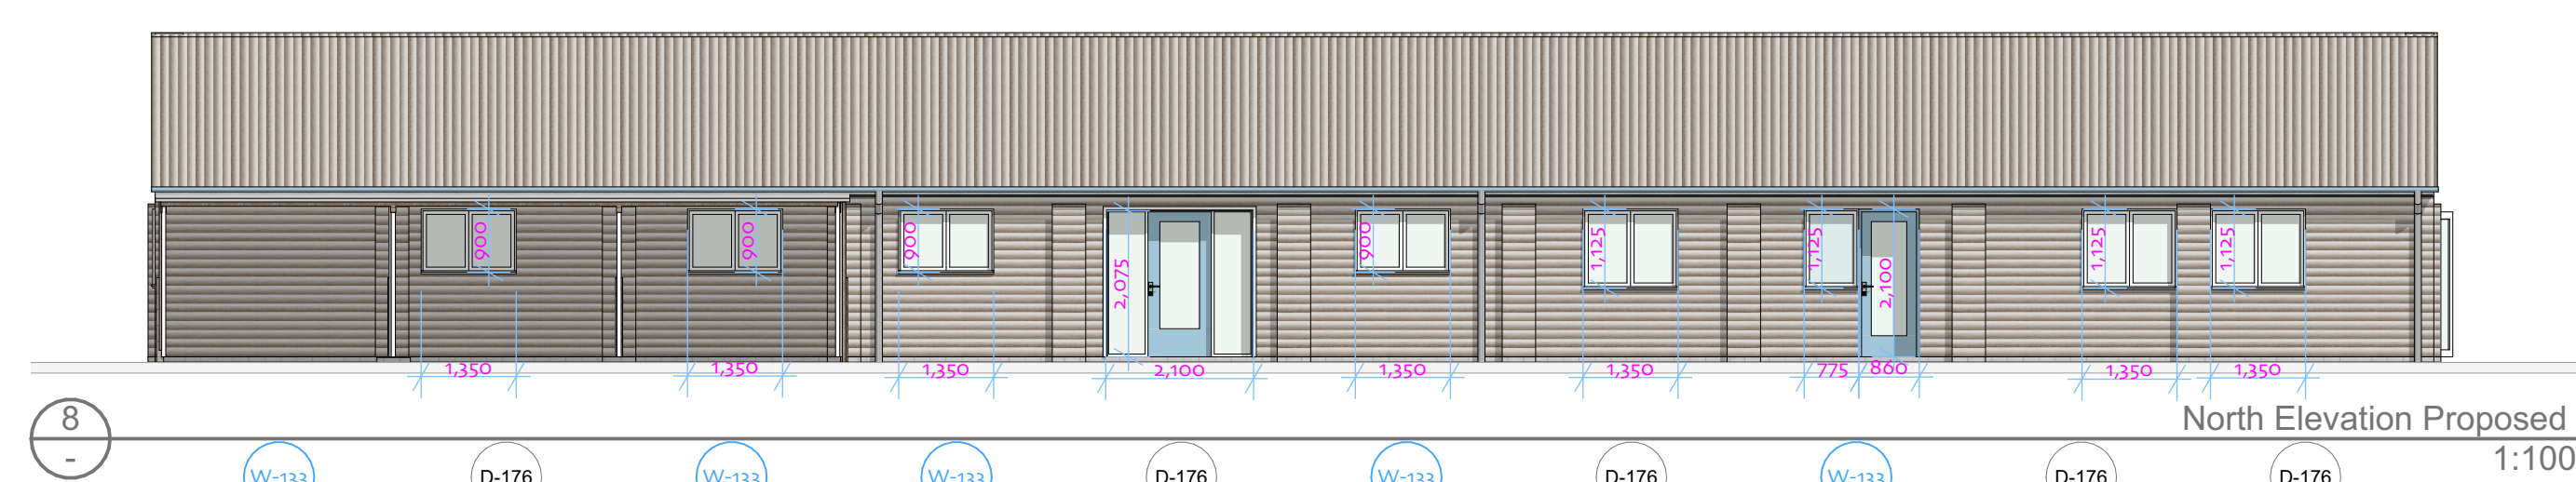


North Elevation Proposed
1:100

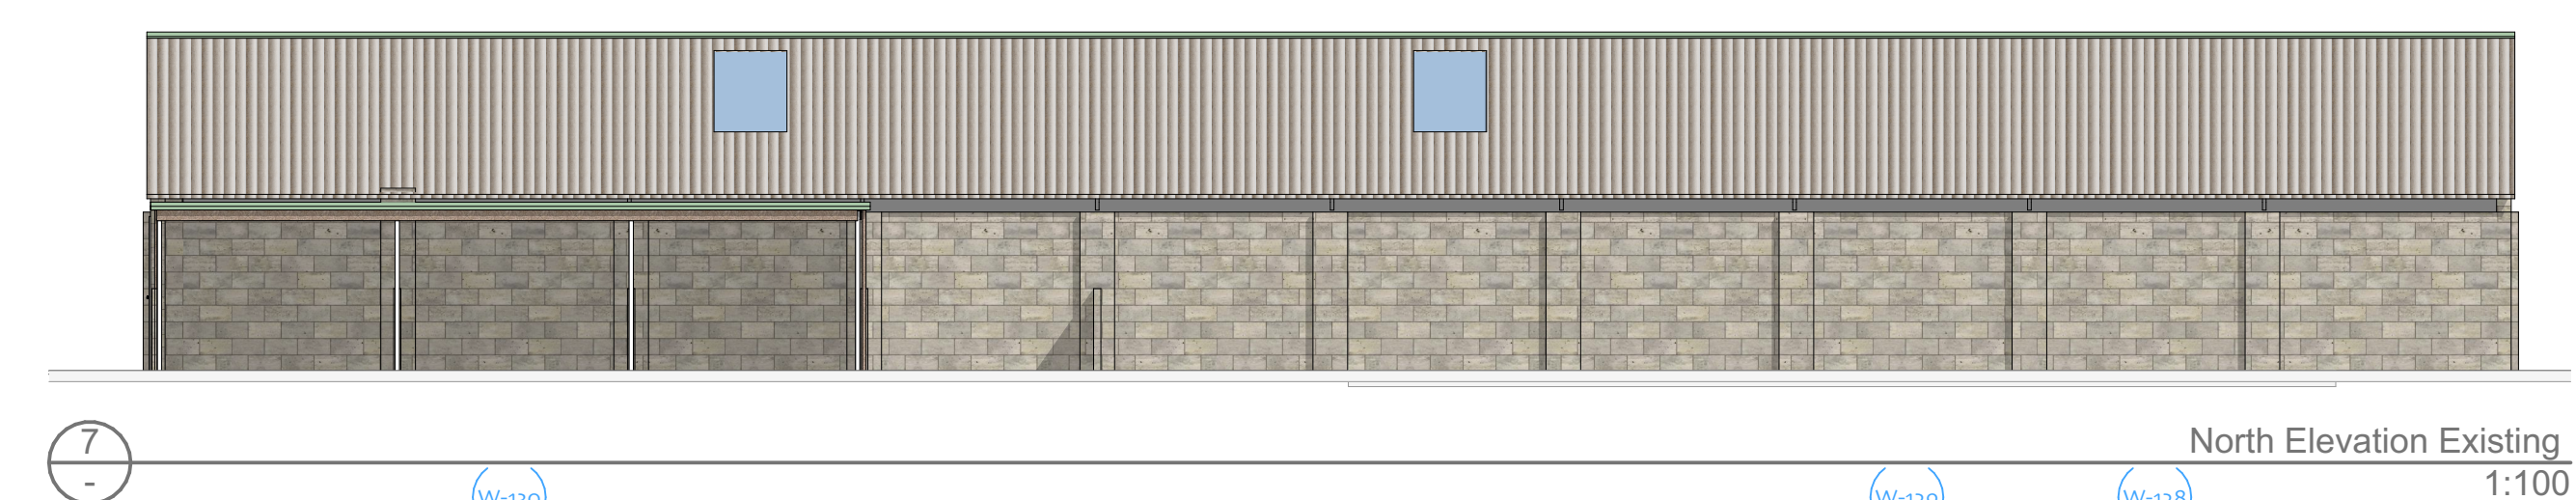


North Elevation Existing
1:100

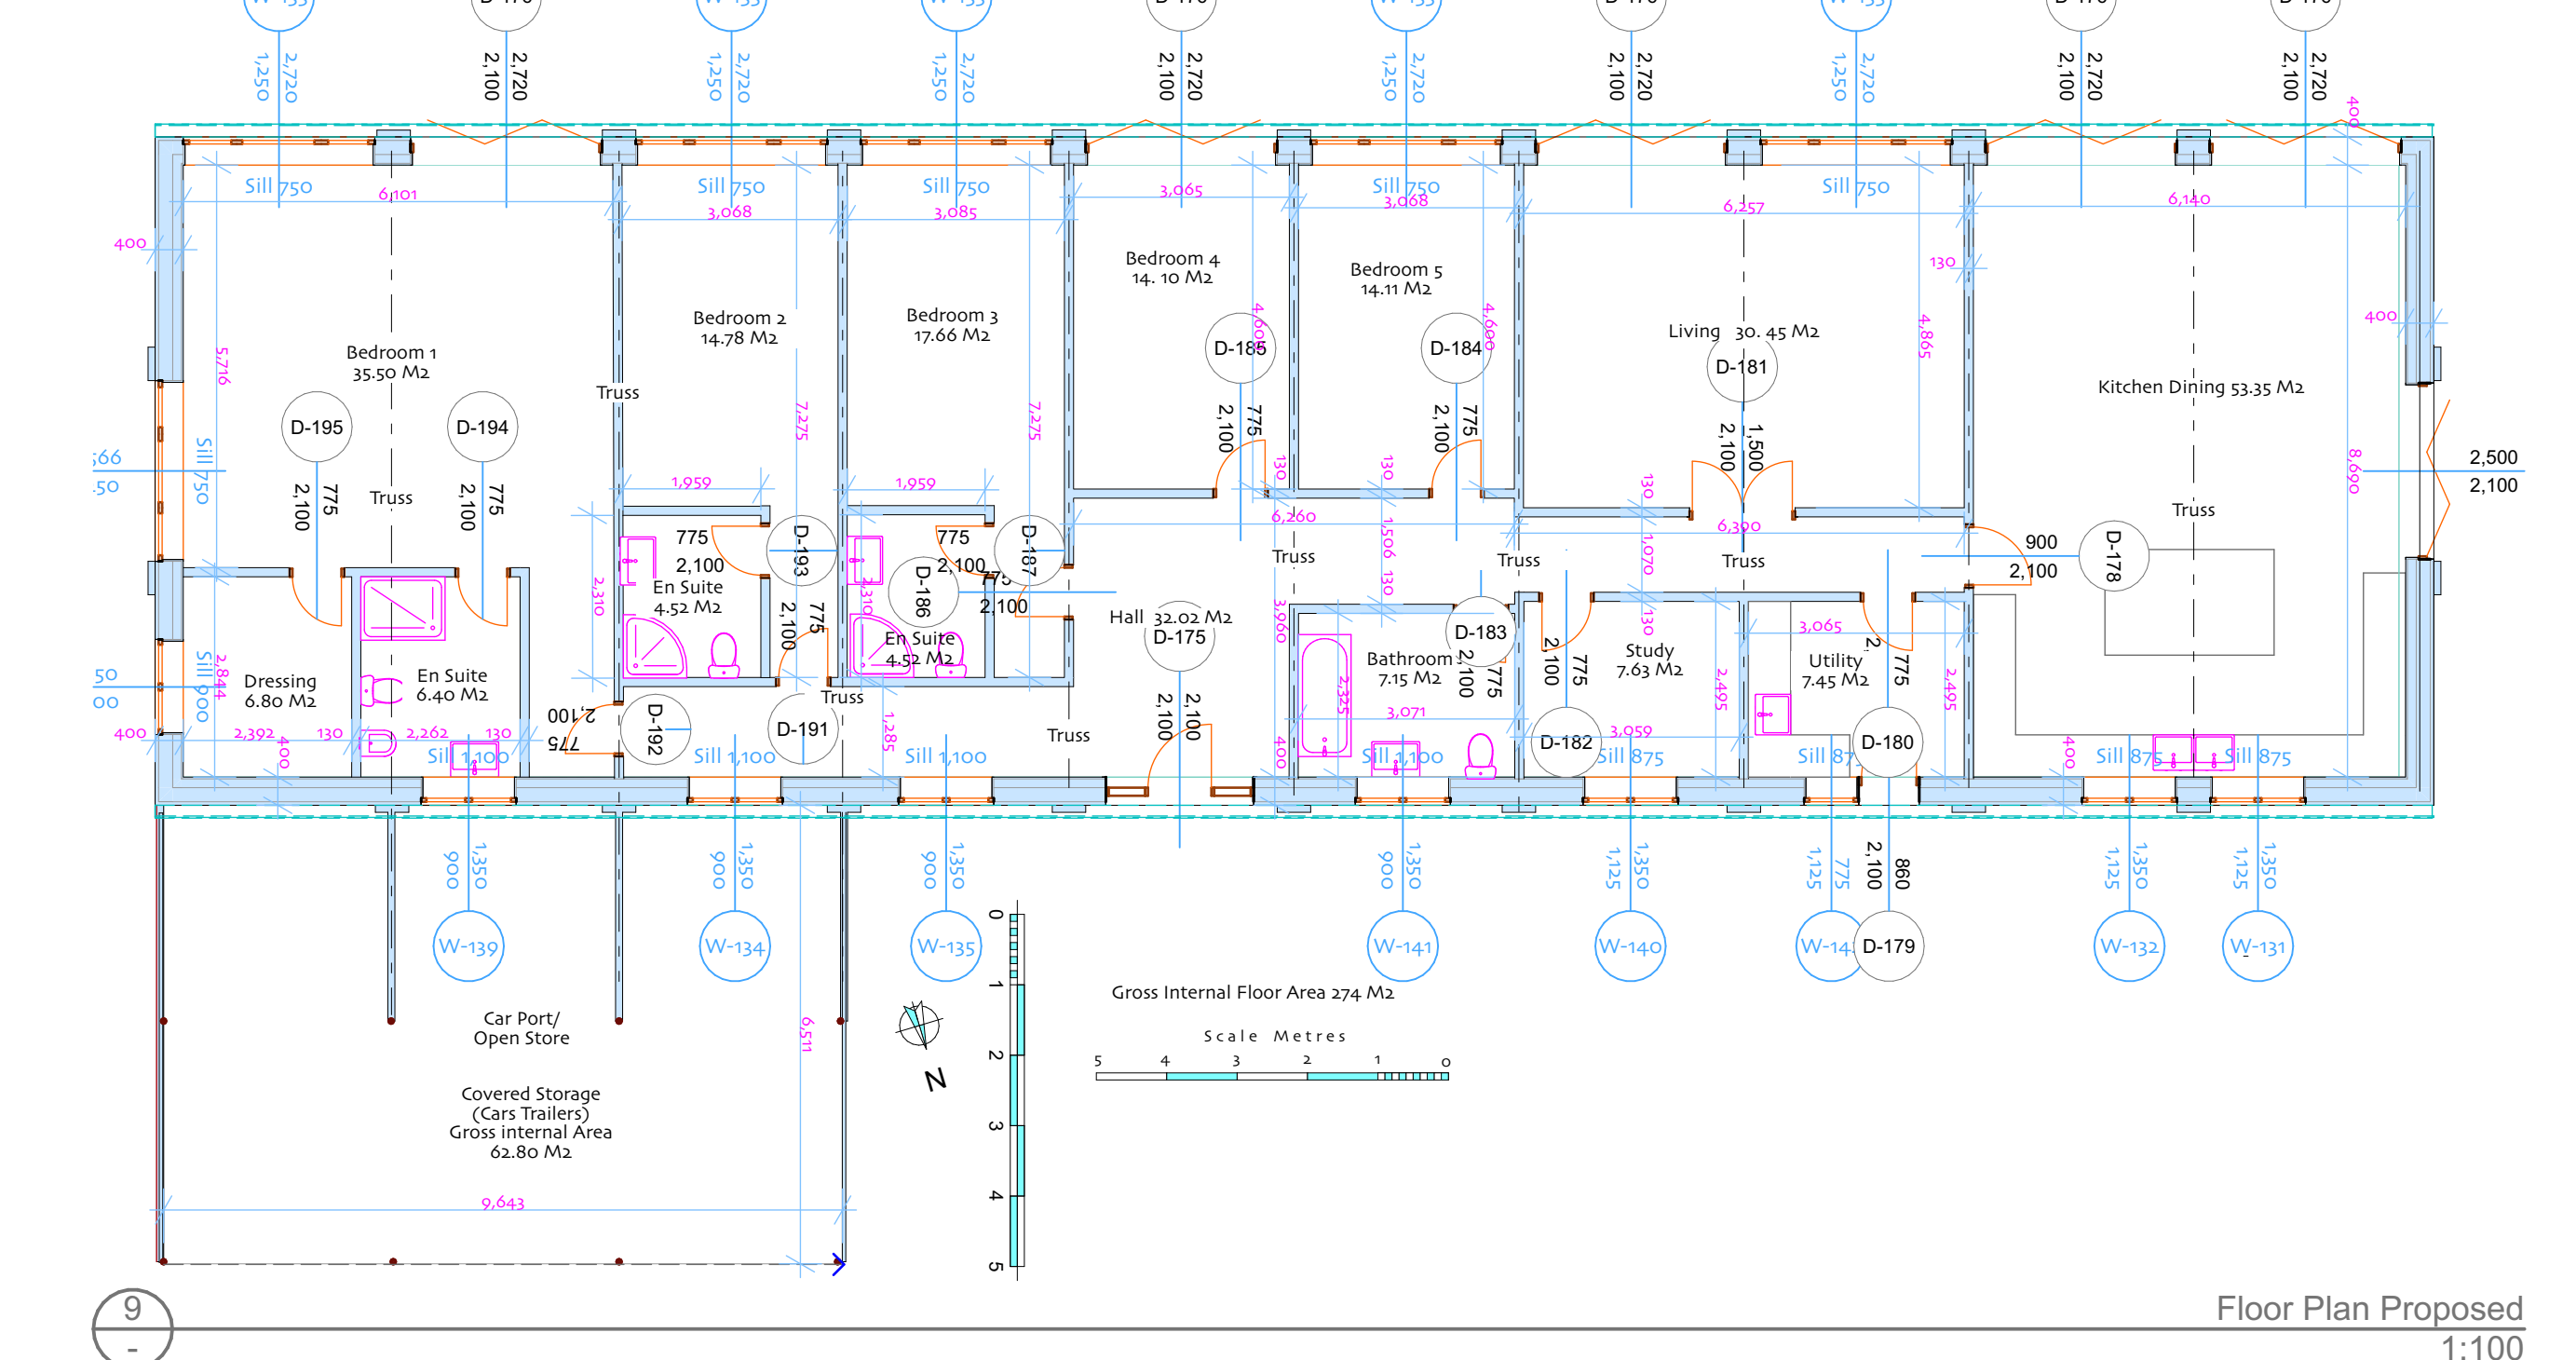


Floor Plan Proposed
1:100

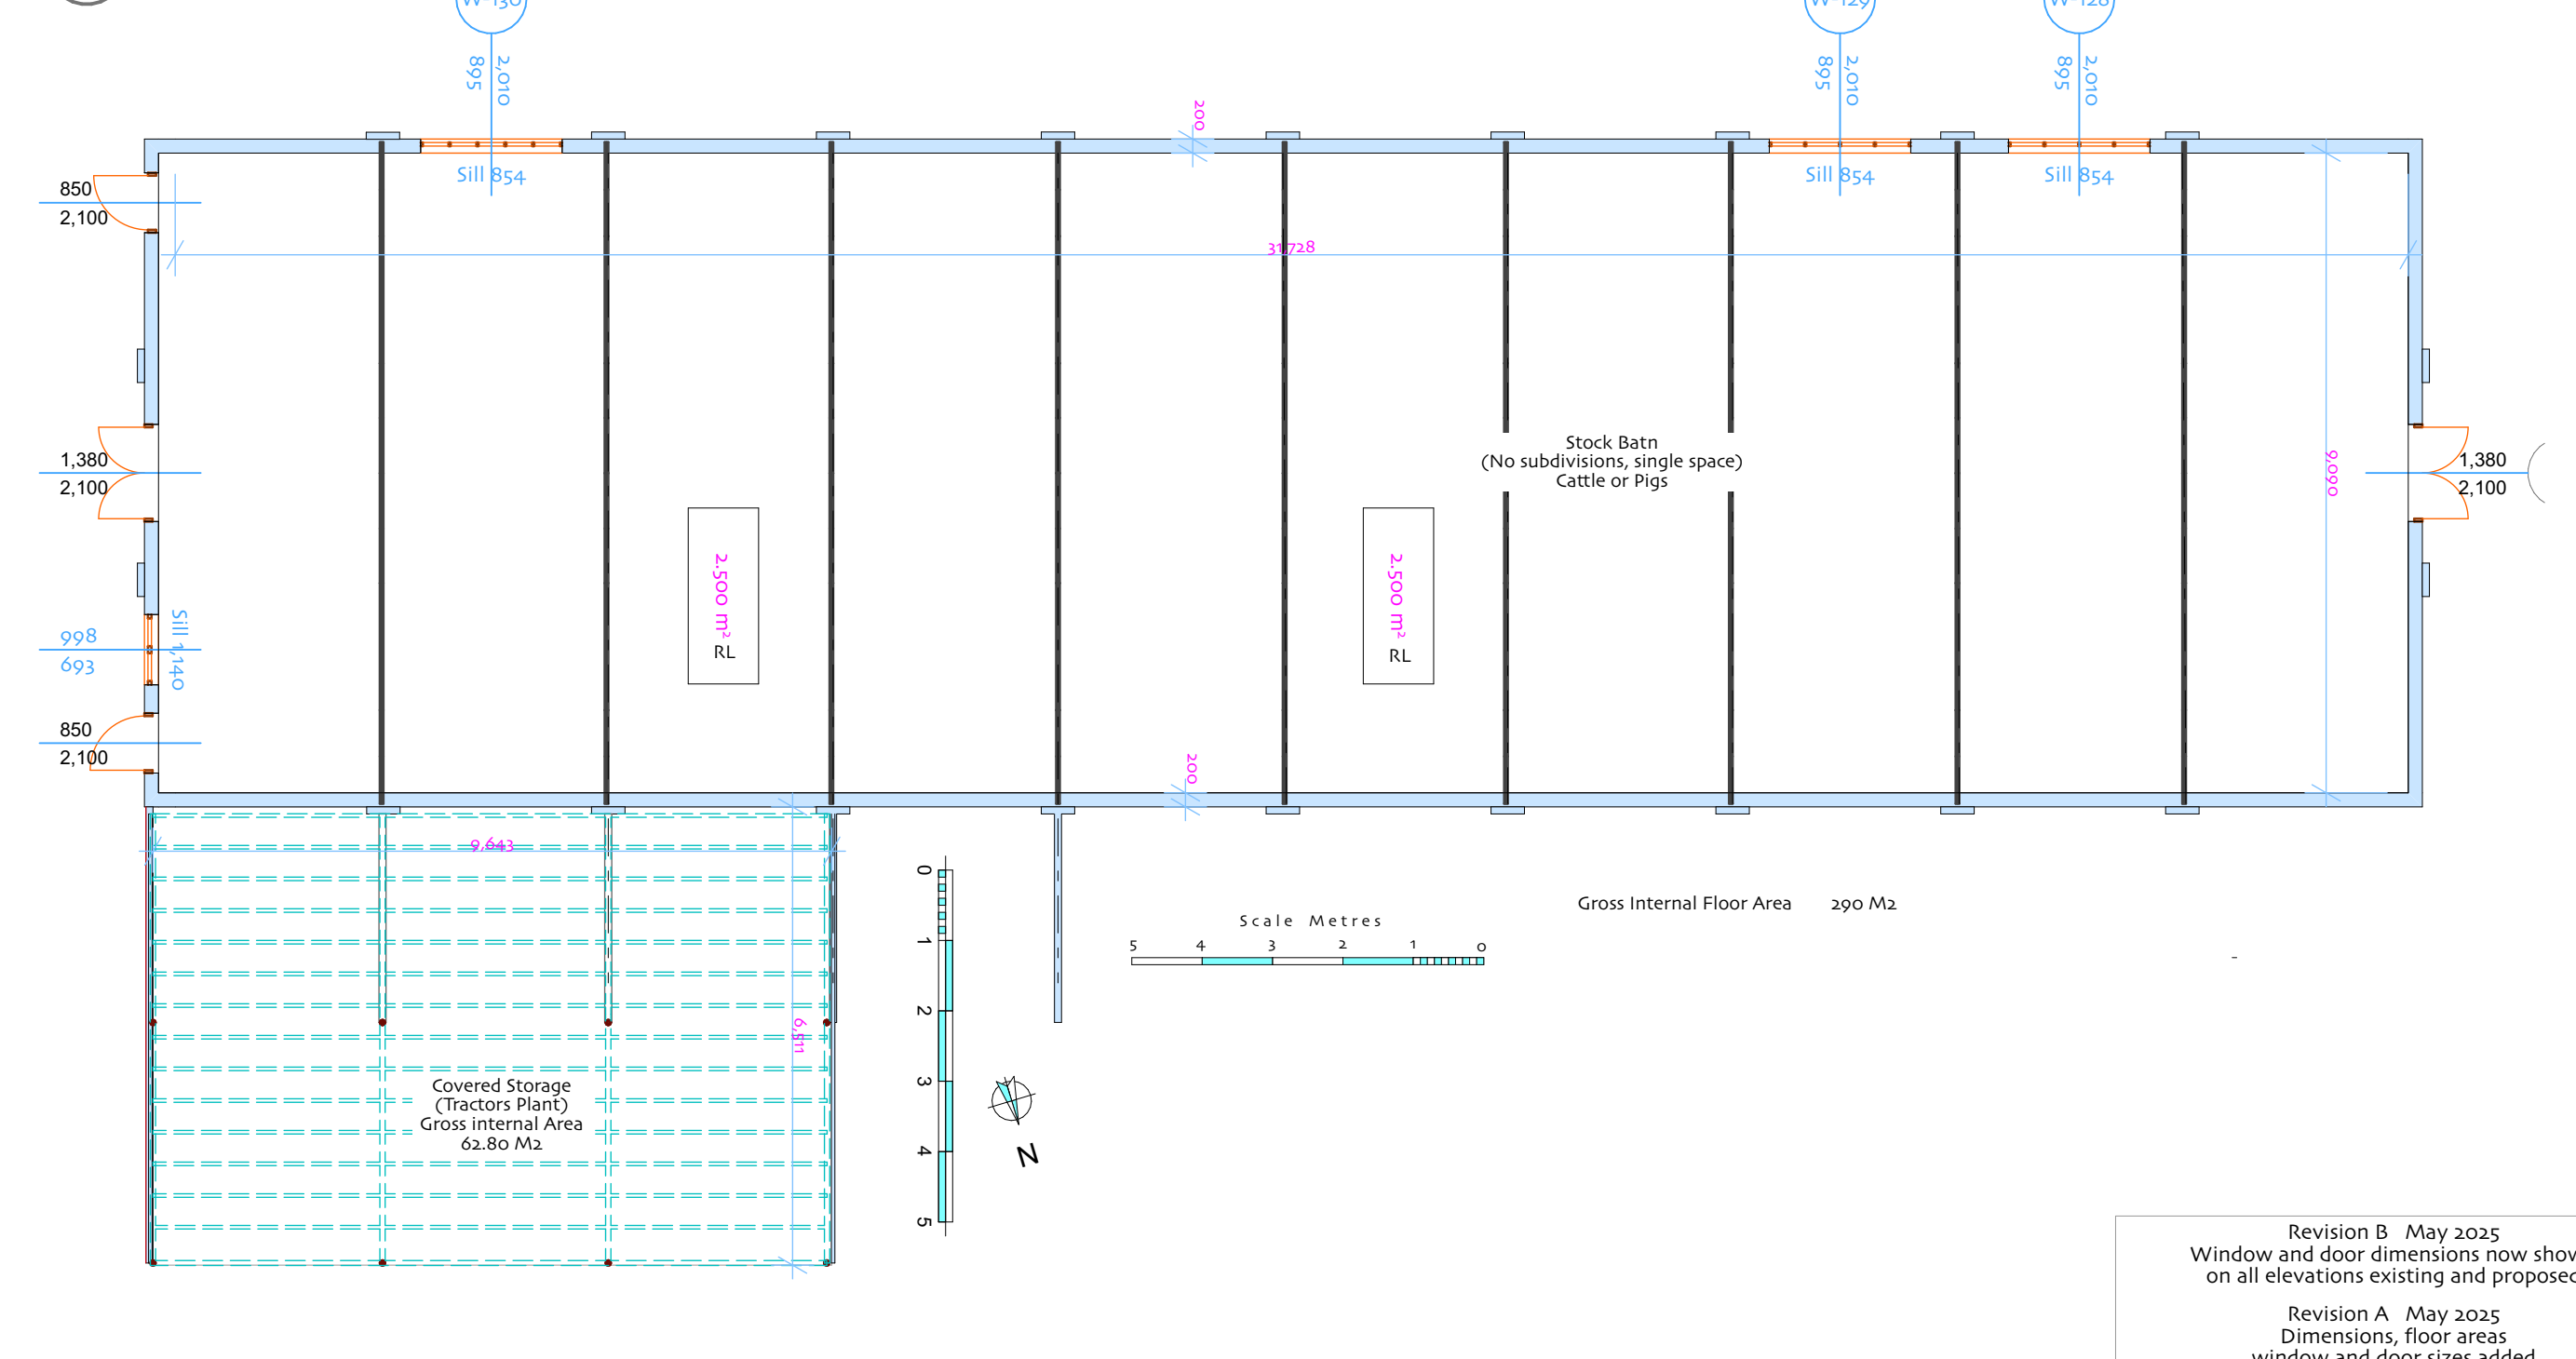

Floor Plan Existing
1:100

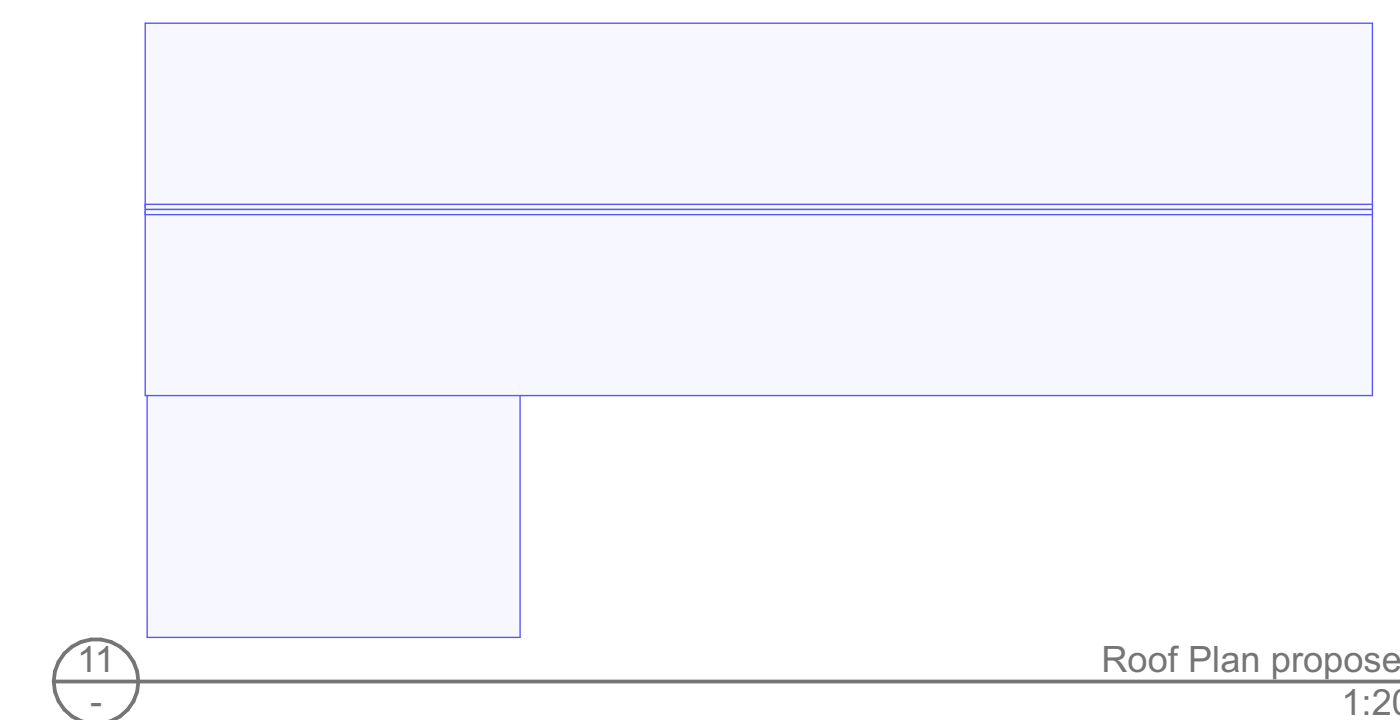

Roof Plan proposed
1:200

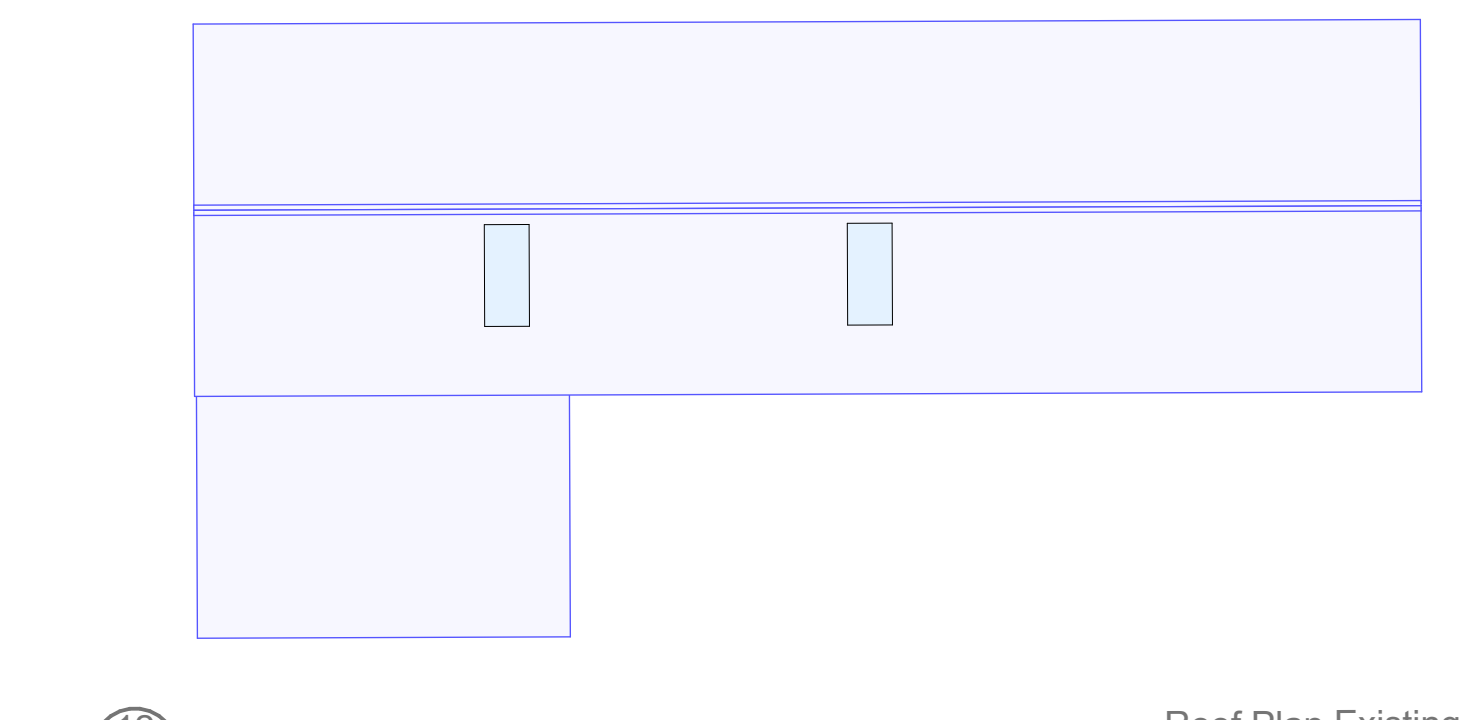

Roof Plan Existing
1:200

Revision B May 2025
Window and door dimensions now shown
on all elevations existing and proposed

Revision A May 2025
Dimensions, floor areas
window and door sizes added
Existing and proposed



Hollyoak Farm Barn
Bramshill Road
Hook
RG27 0RG

Conversion of Barn
to Residential

Drg No HFH 01 B

Mick Morris
AADipl RIBA Architect