





- GENERAL NOTES:
1. This drawing is the copyright of Rheal Architecture Ltd and may not be copied, altered or reproduced in any form or passed on to a third party without written consent. If in doubt ASK.
 2. The drawing reflects current standards and legislation agreed for this project at the time of original issue.

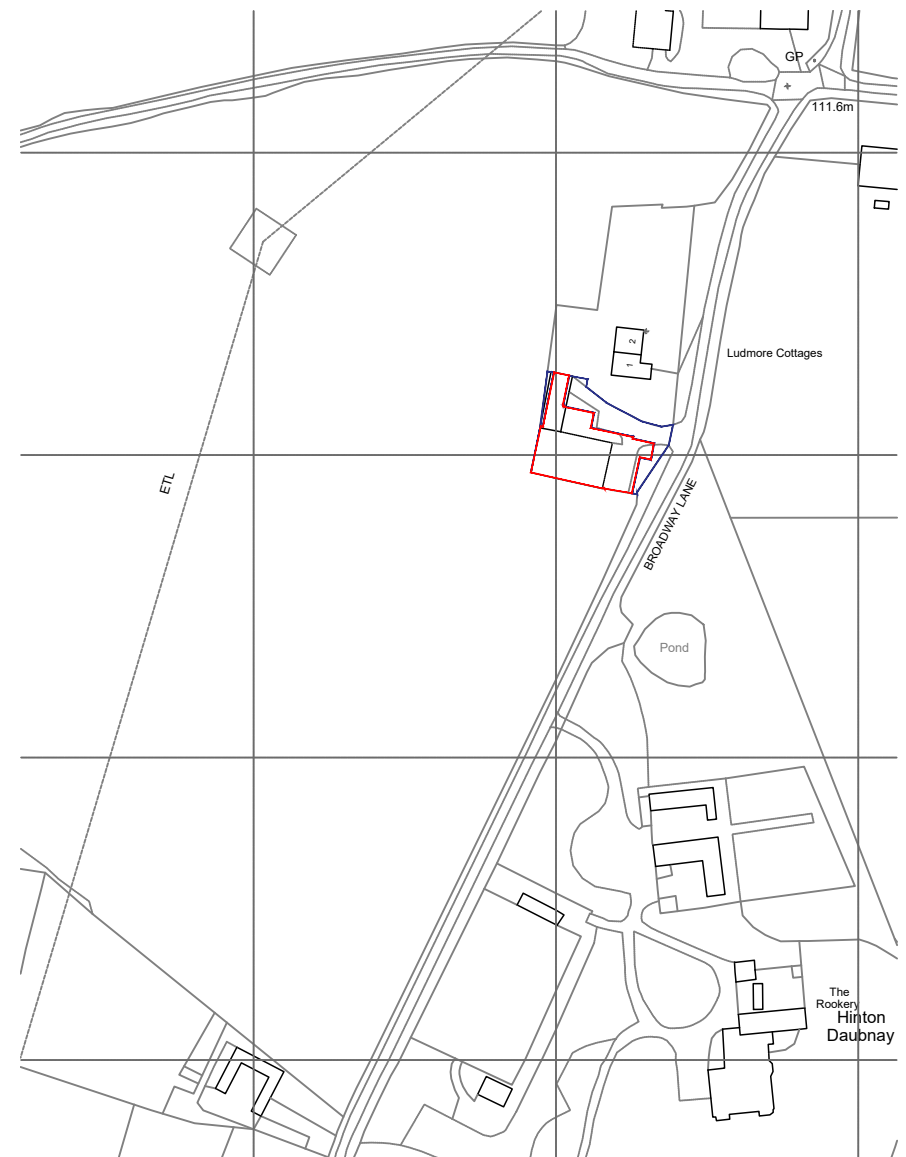

Location Plan 1:1250
 Ordnance Survey (c) Crown Copyright 2024.
 All rights reserved. Licence number 100053143

Site Plan 1:200

 	PROJECT Ludmore Barn Broadway Lane Lovedean PO8 0SG	DRAWING TITLE SITE PLAN	  SCALE 1:200 @ A3	REVISION A - 31.12.2024 - First Issue B - 07.01.2025 - Minor amendment C - 14.01.2025 - Minor amendment
	PROJECT NO. DRAWING NO. 065 PD301C			