




- GENERAL NOTES:
1. This drawing is the copyright of Rheal Architecture Ltd and may not be copied, altered or reproduced in any form or passed on to a third party without written consent. If in doubt ASK.
 2. The drawing reflects current standards and legislation agreed for this project at the time of original issue.

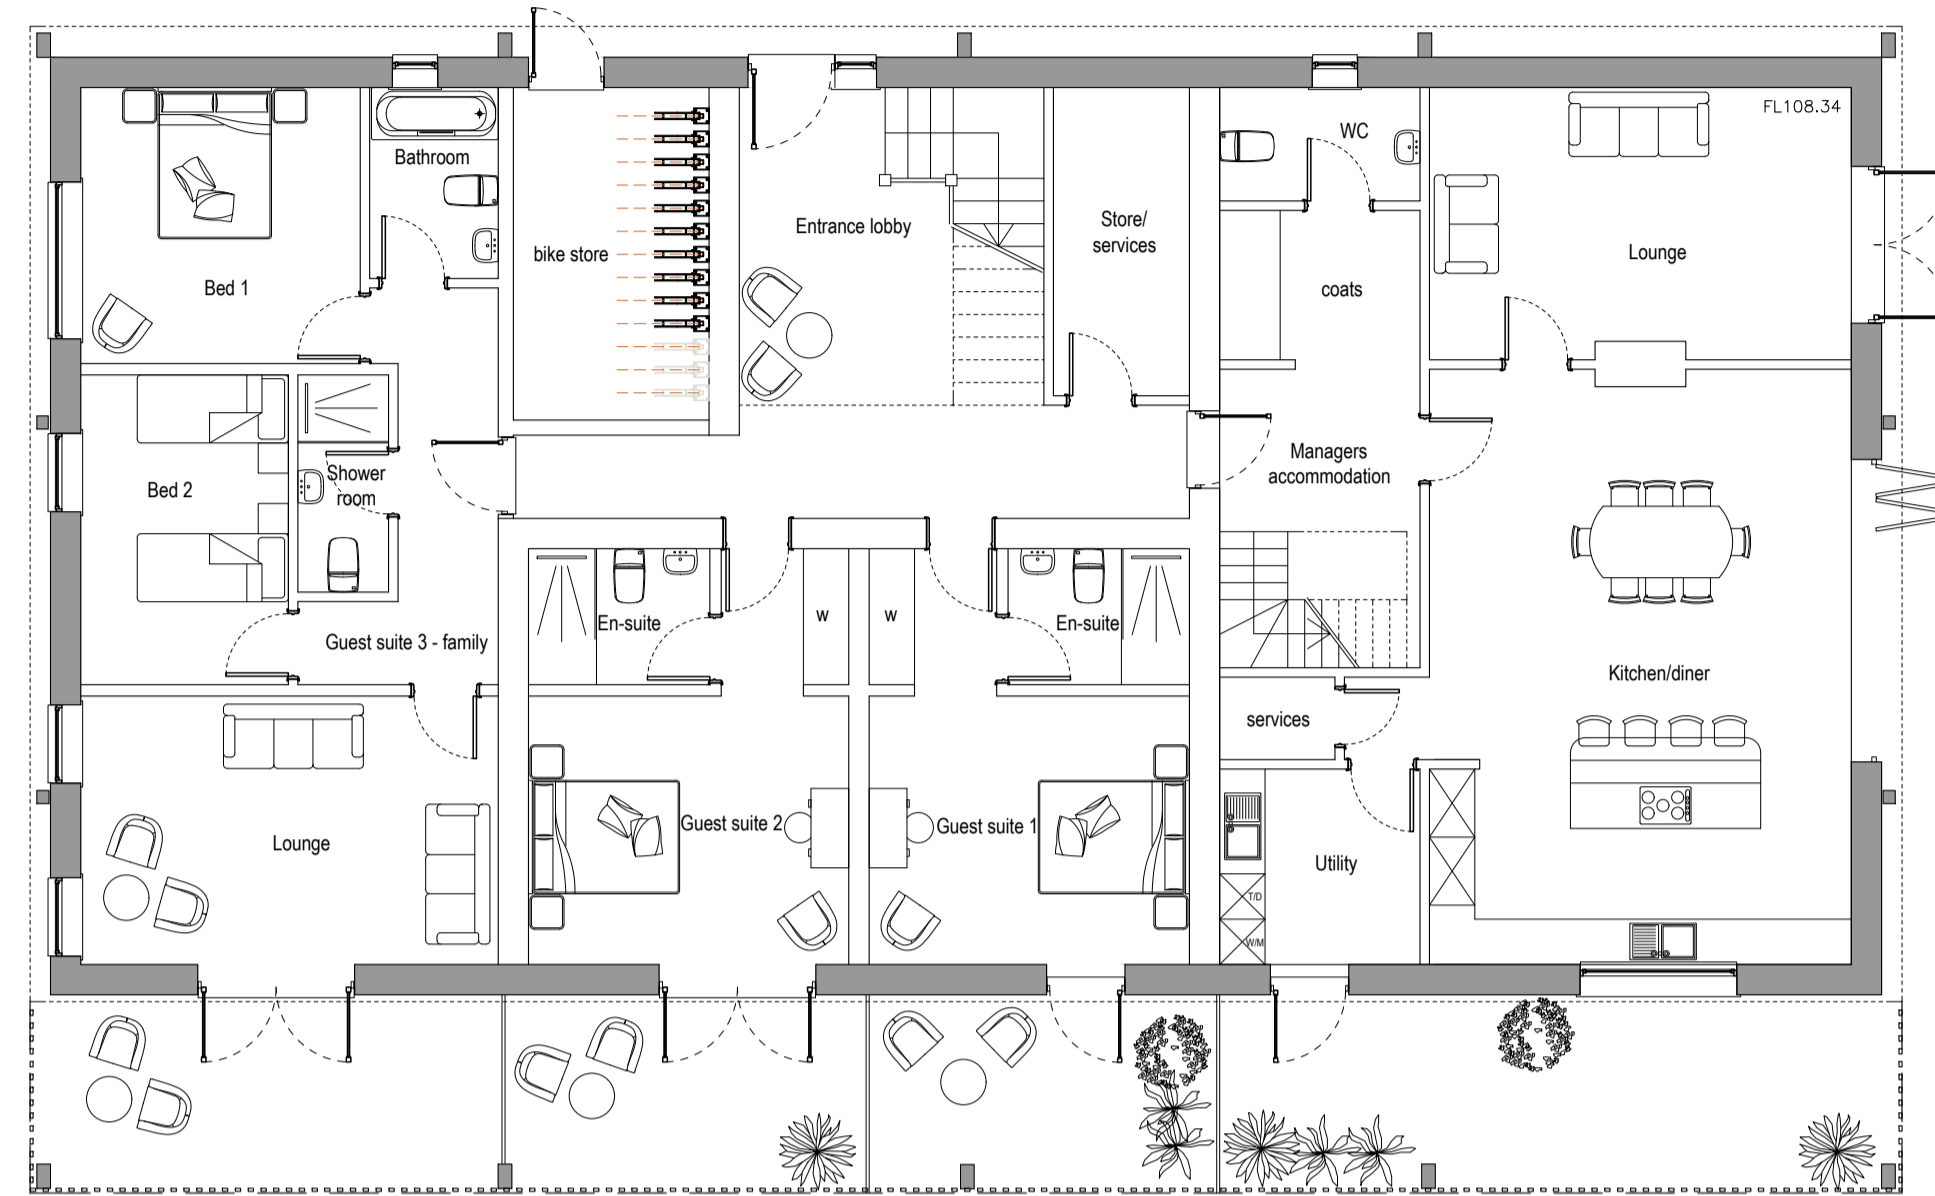


Ground Floor Plan

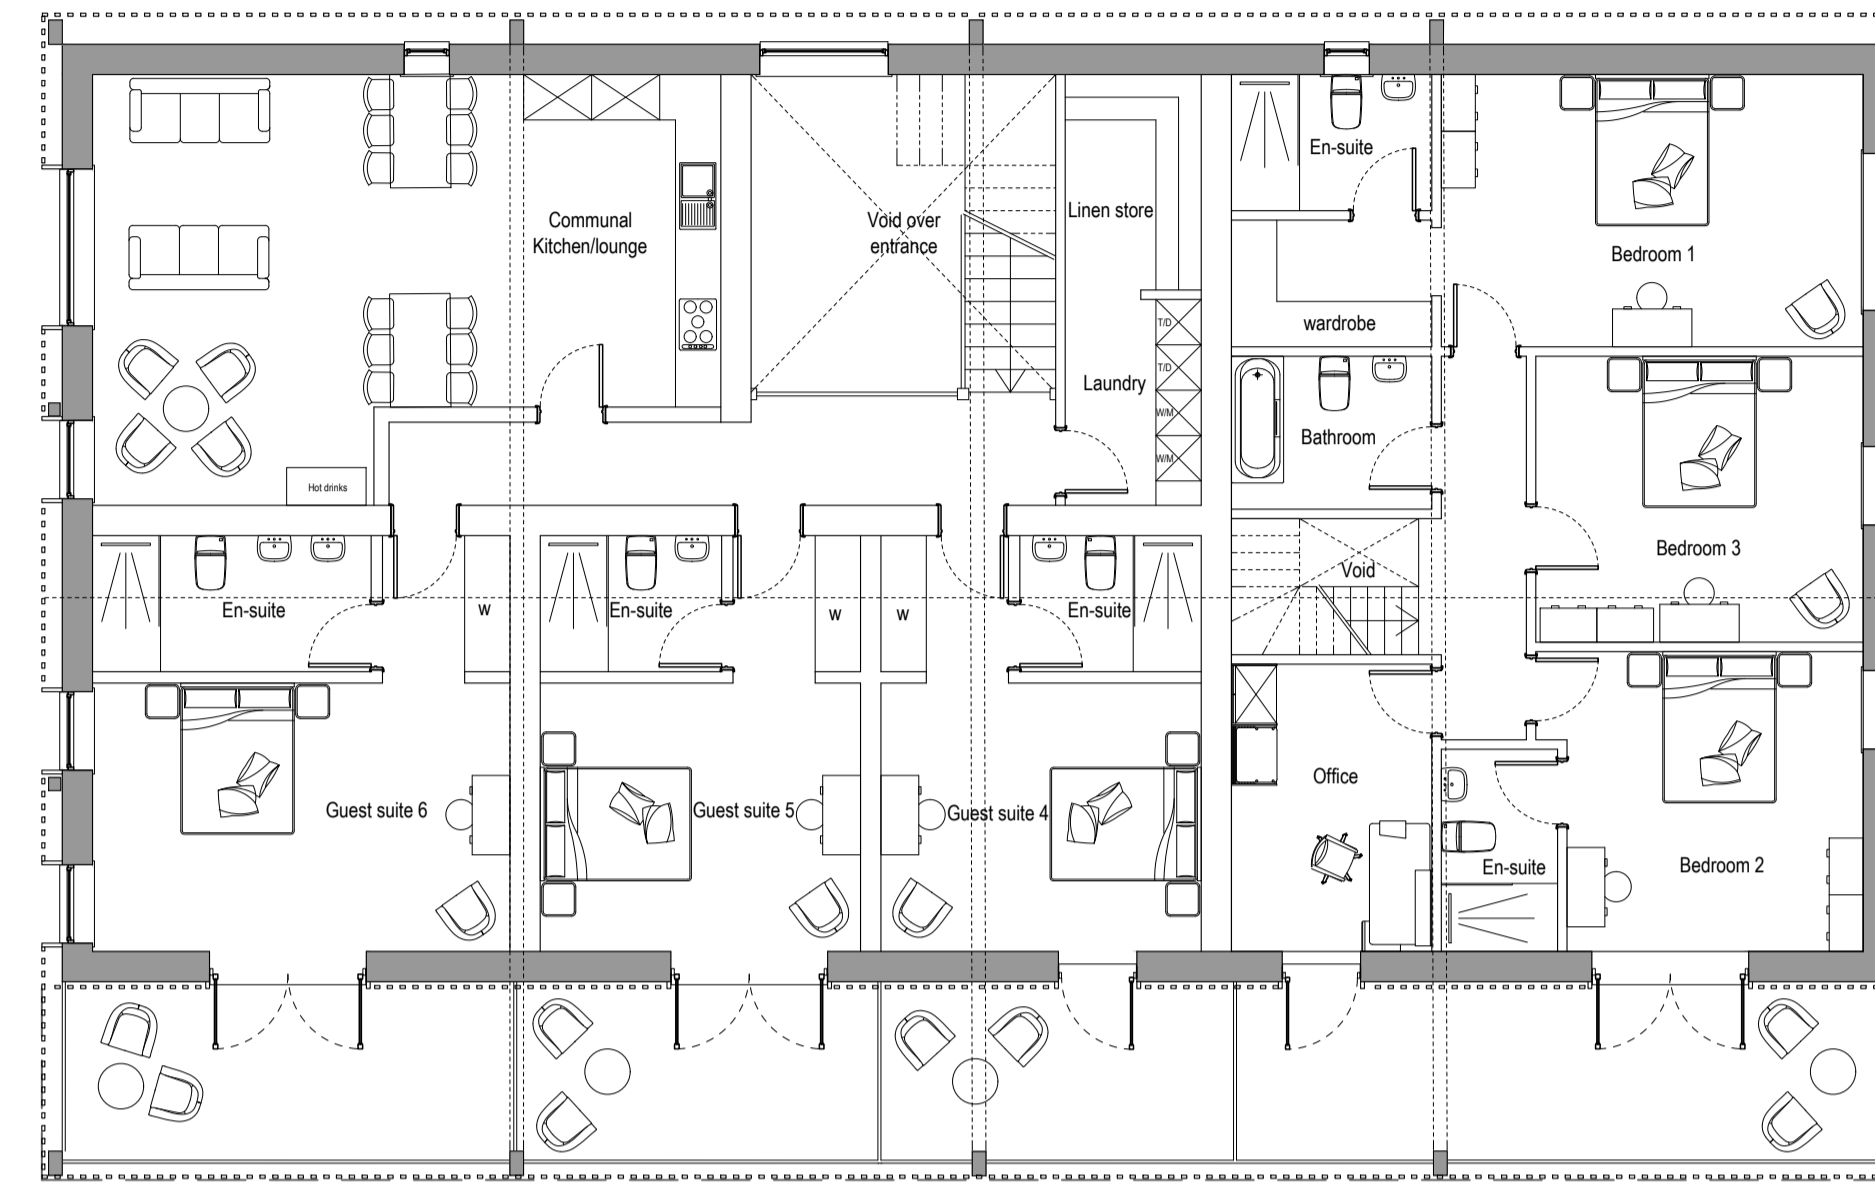

First Floor Plan

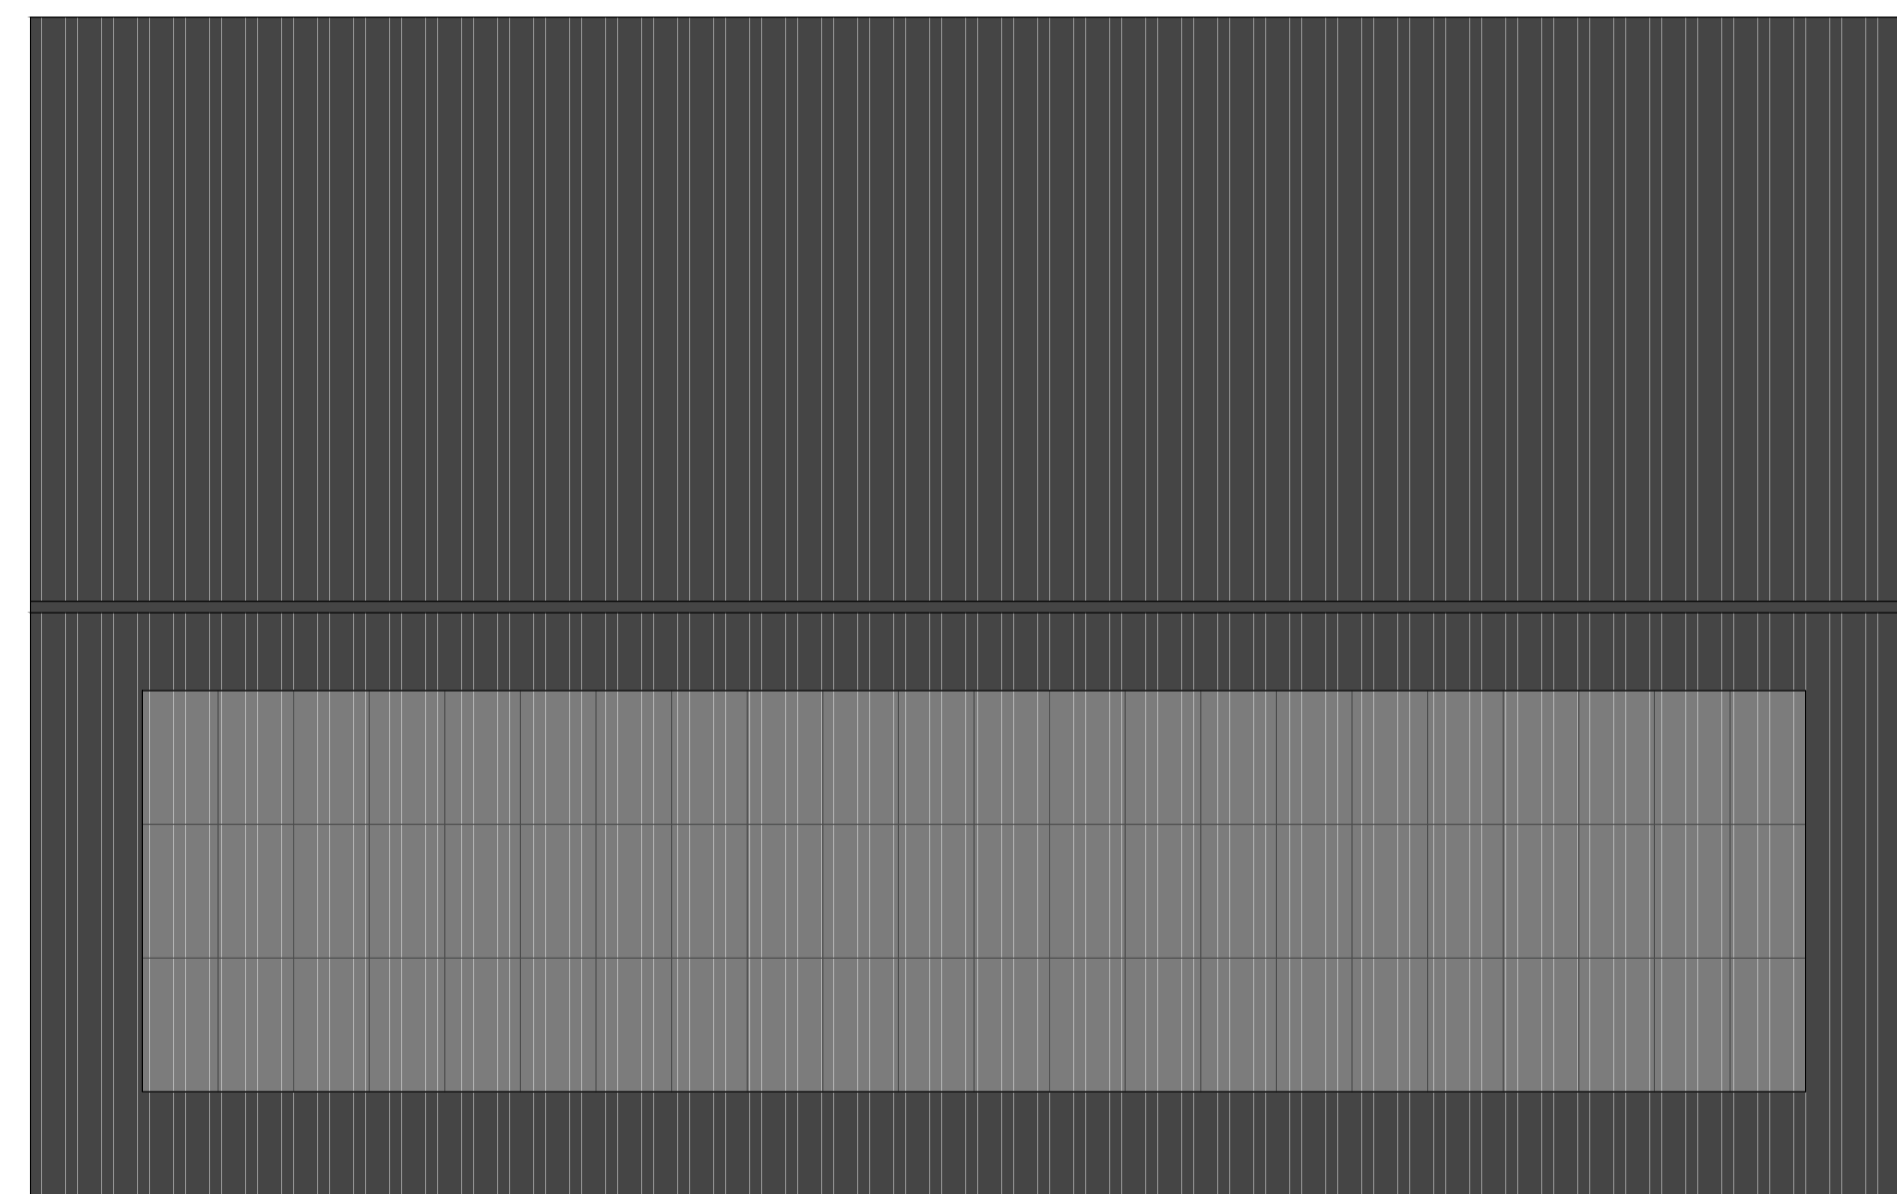


Roof Plan

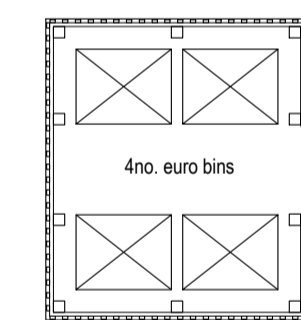


plan




north

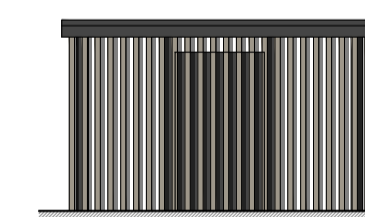

east

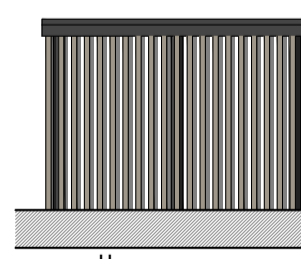

south

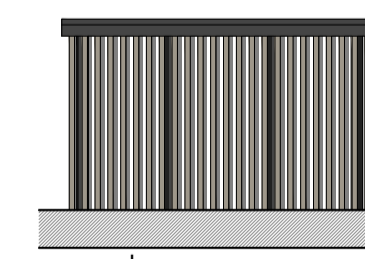

west

Refuse store plans and elevations



PROJECT
Ludmore Barn
Broadway Lane
Lovedean
PO8 0SG

DRAWING TITLE
Proposed Plans and Refuse Store

PROJECT NO. | DRAWING NO.
065 PD311C

SCALE
1:100 @ A1



REVISION
A - 31.12.2024 - First Issue
B - 14.01.2025 - Minor amendment
C - 28.07.2025 - Cladding update