


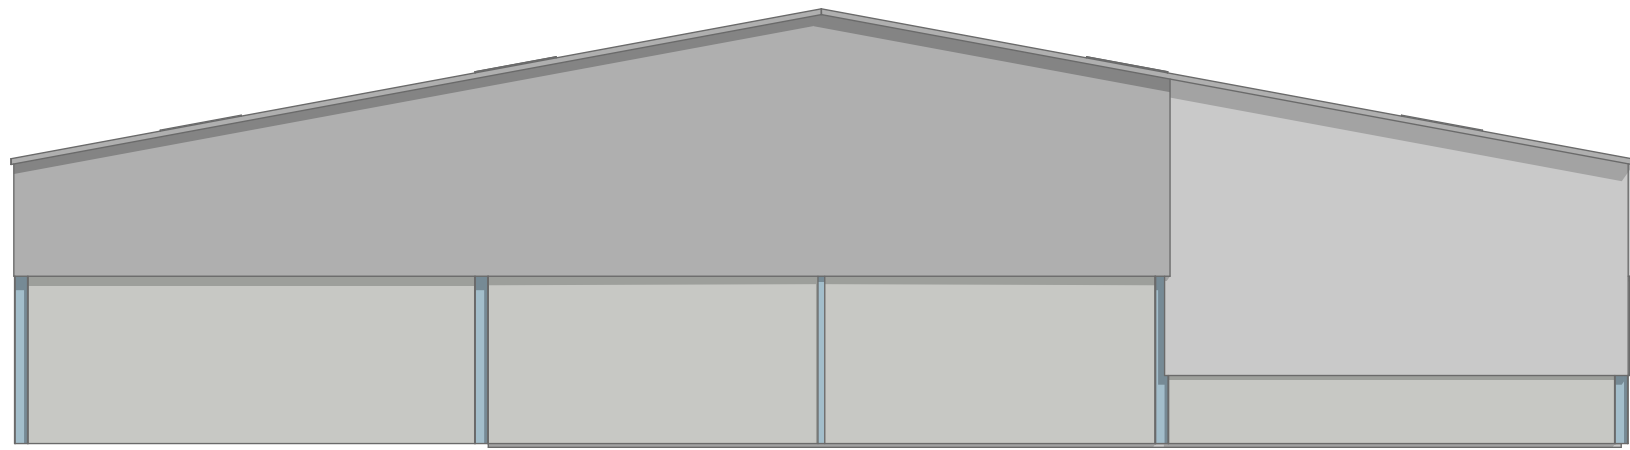


SOUTH Elevation Existing

1:100




WEST Elevation Existing

1:100

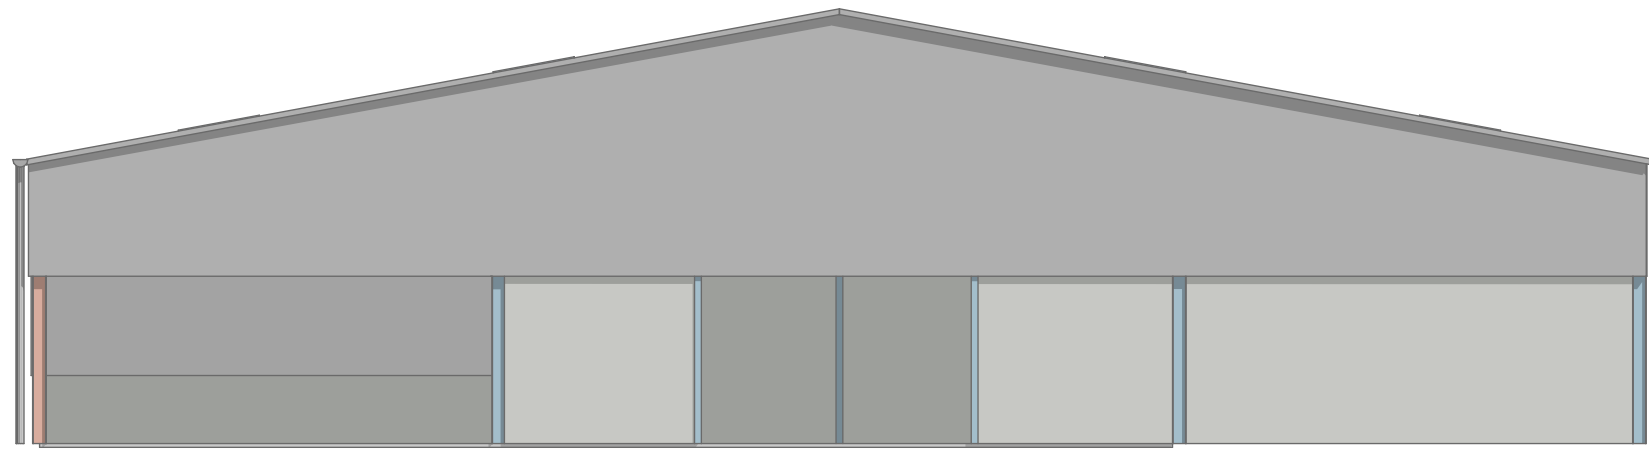


EAST Elevation Existing

1:100

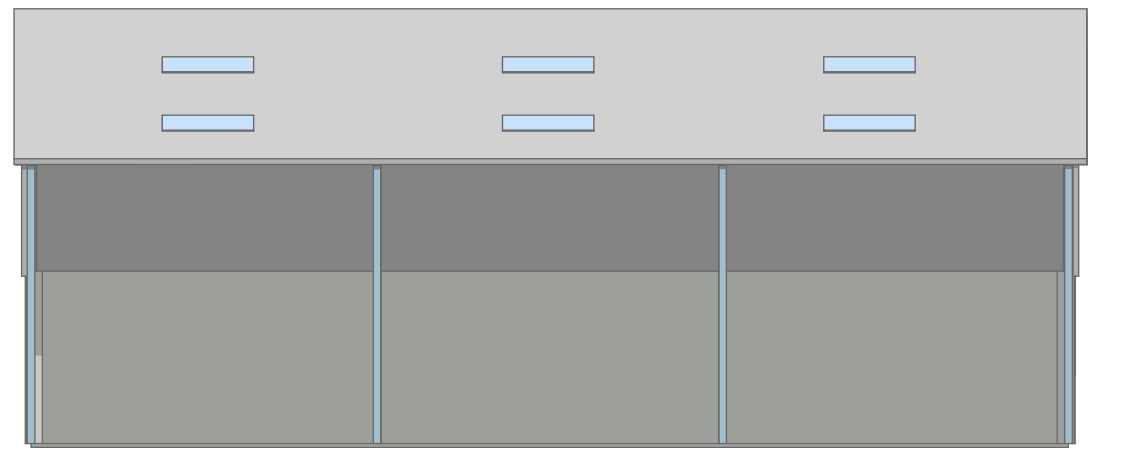


NORTH Elevation Existing

1:100

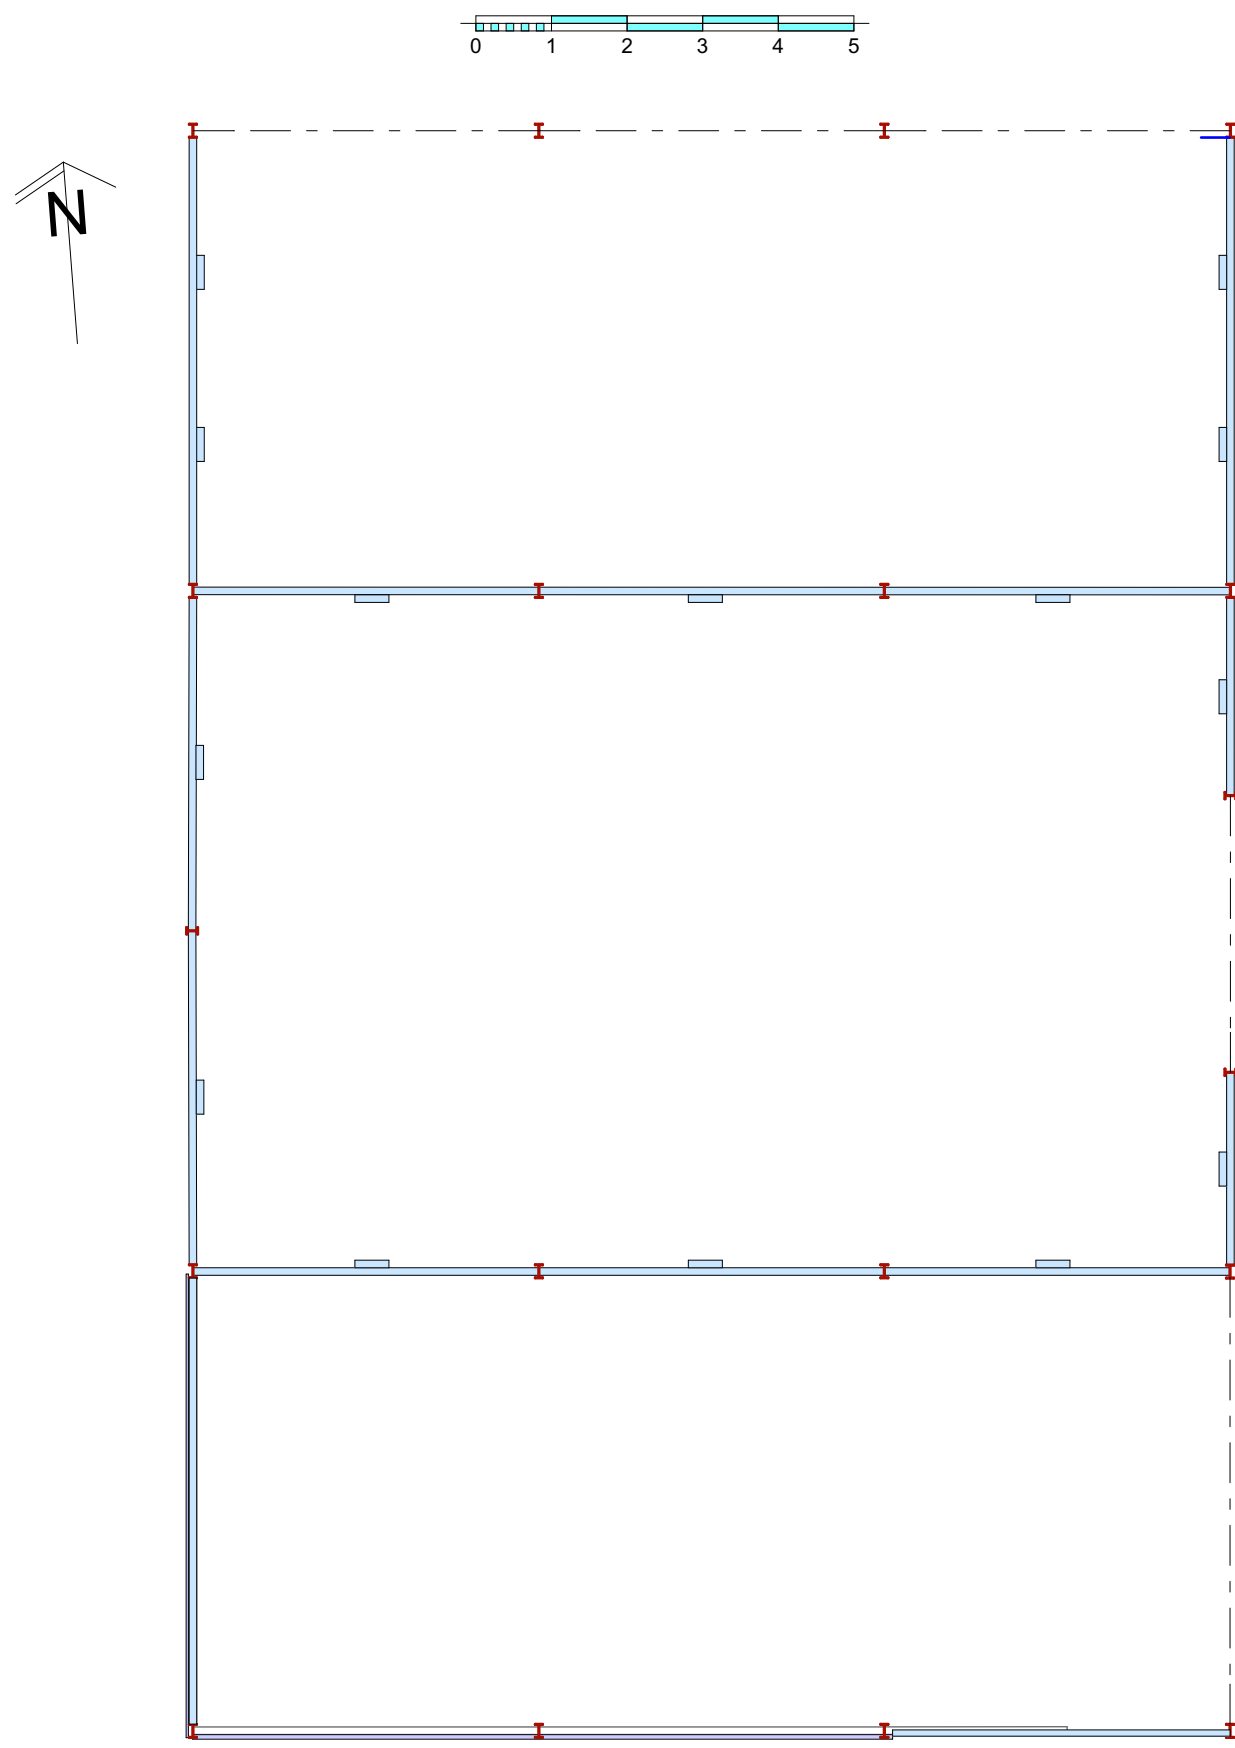


FLOOR PLAN Existing

1:100

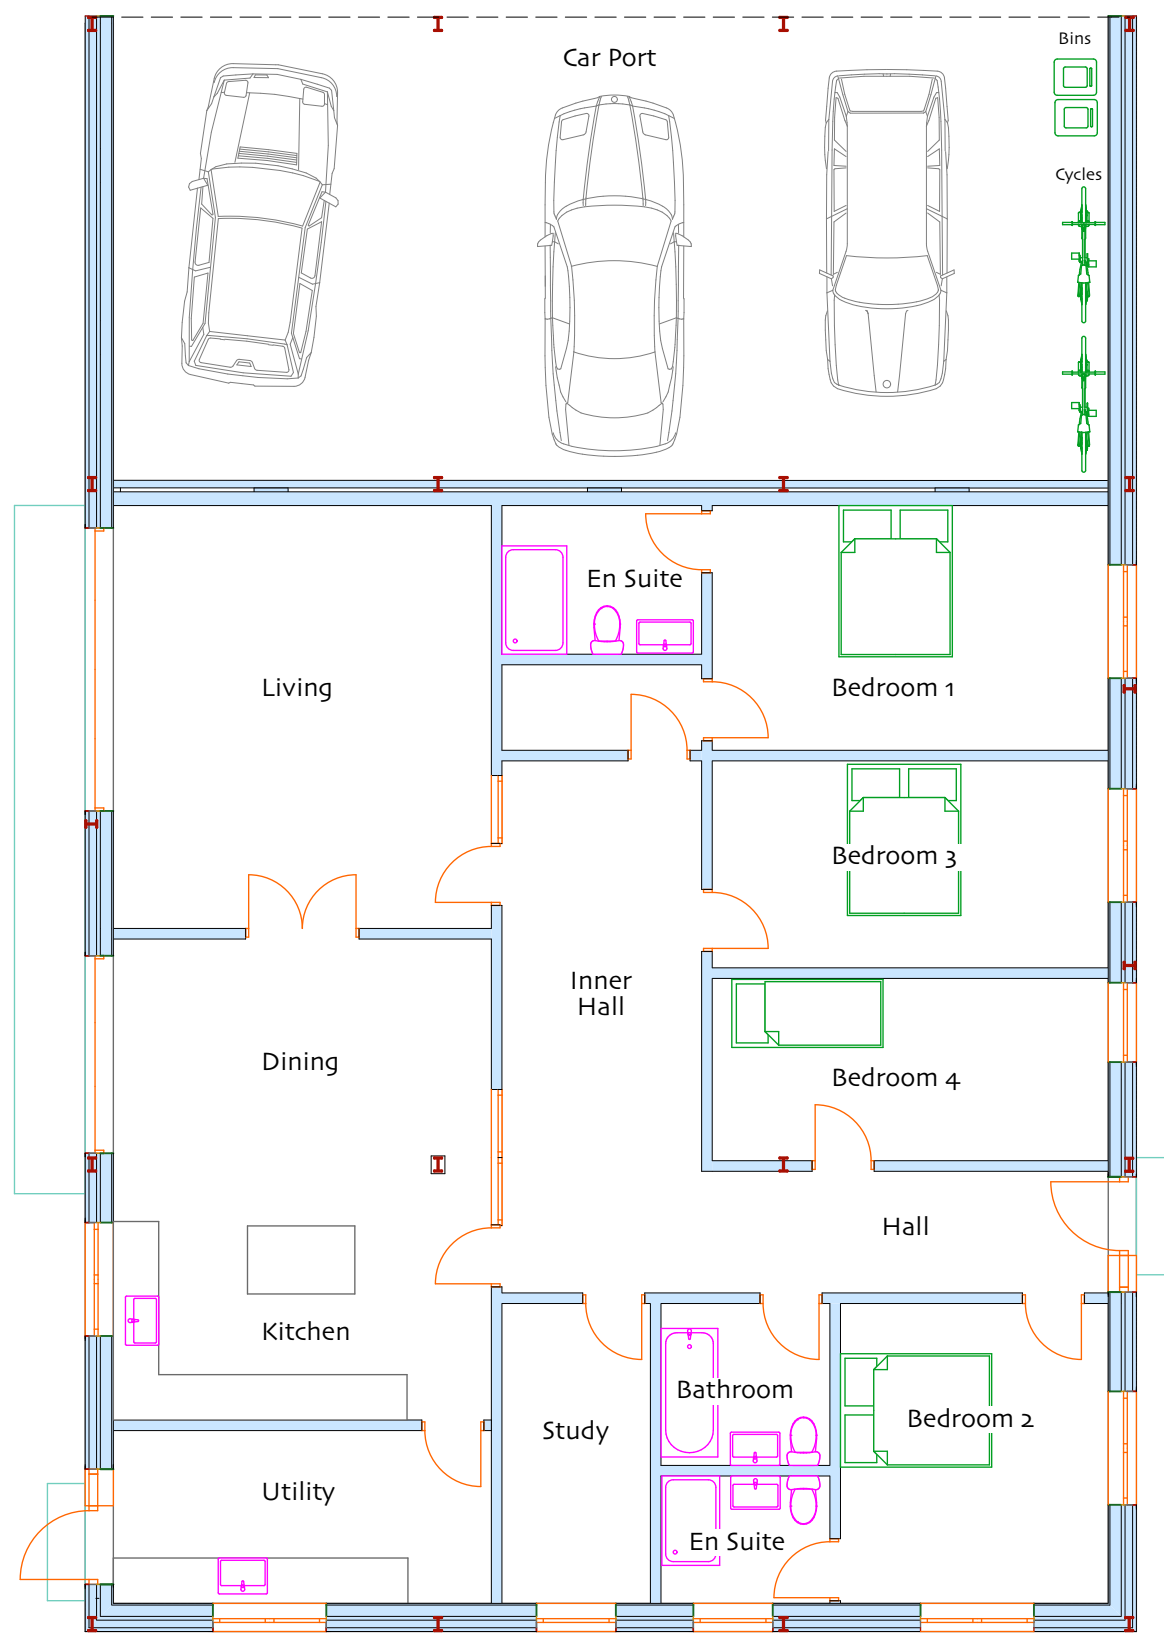


FLOOR PLAN Proposed

1:100

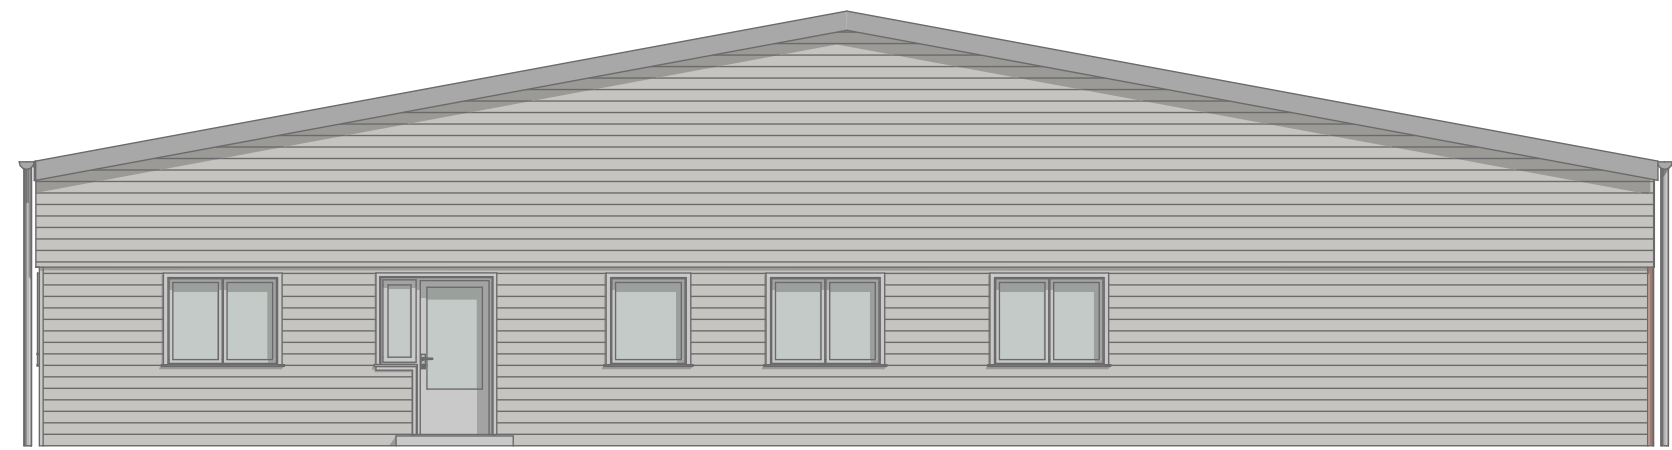


EAST Elevation Proposed

1:100

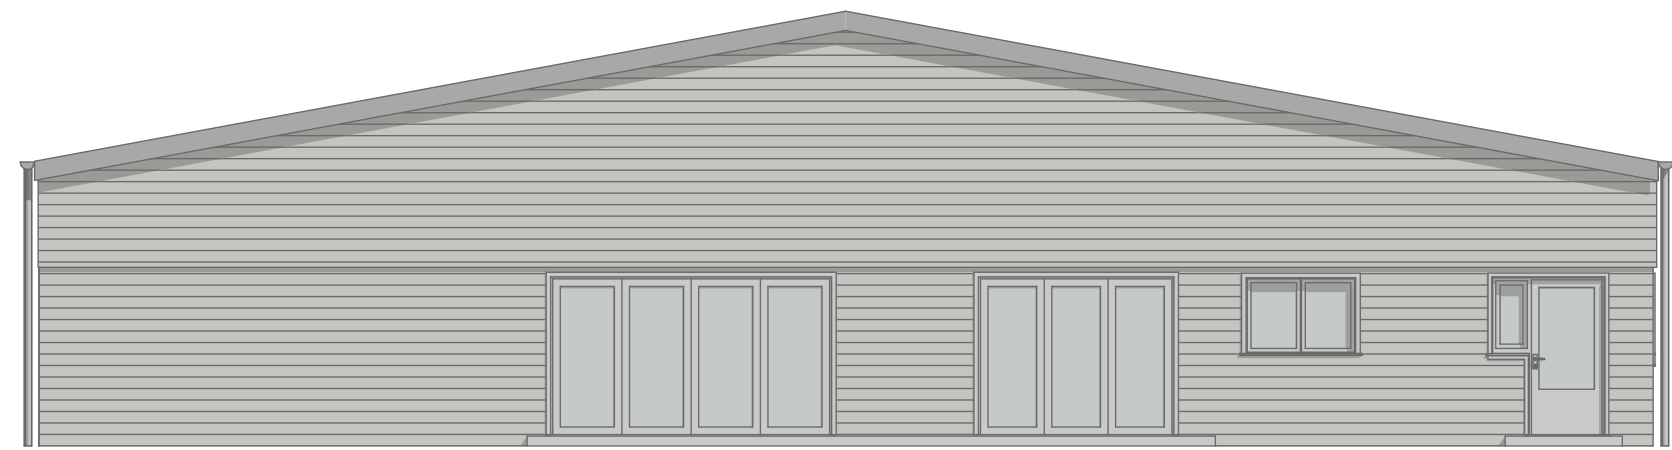

WEST Elevation Proposed

1:100

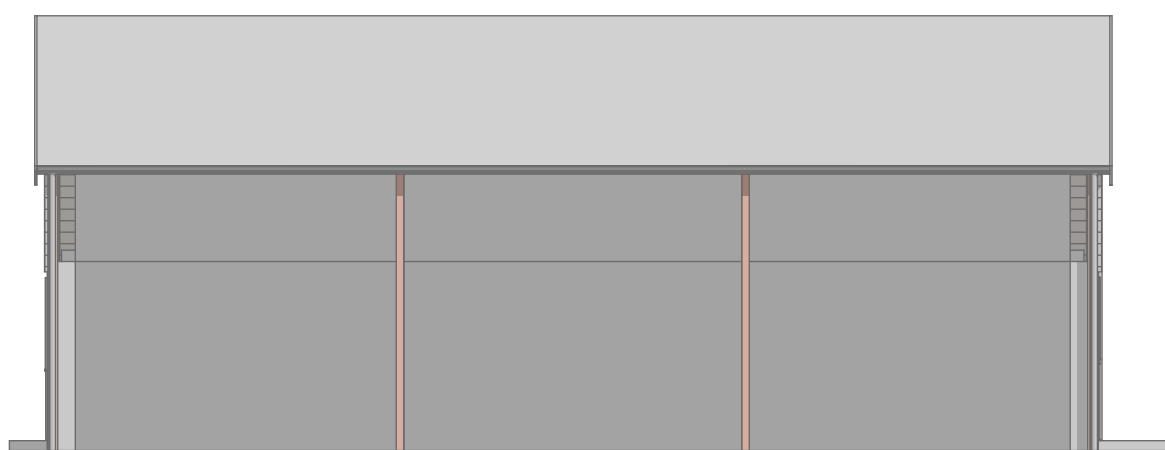

NORTH Elevation Proposed

1:100



SOUTH Elevation Proposed

1:100

