




0 15m
1:500 @ A3

Legends

- Site Location
Area: 1353 sq.m
- Land Ownership

Please refer to the SLR Landscape Plan for further site information

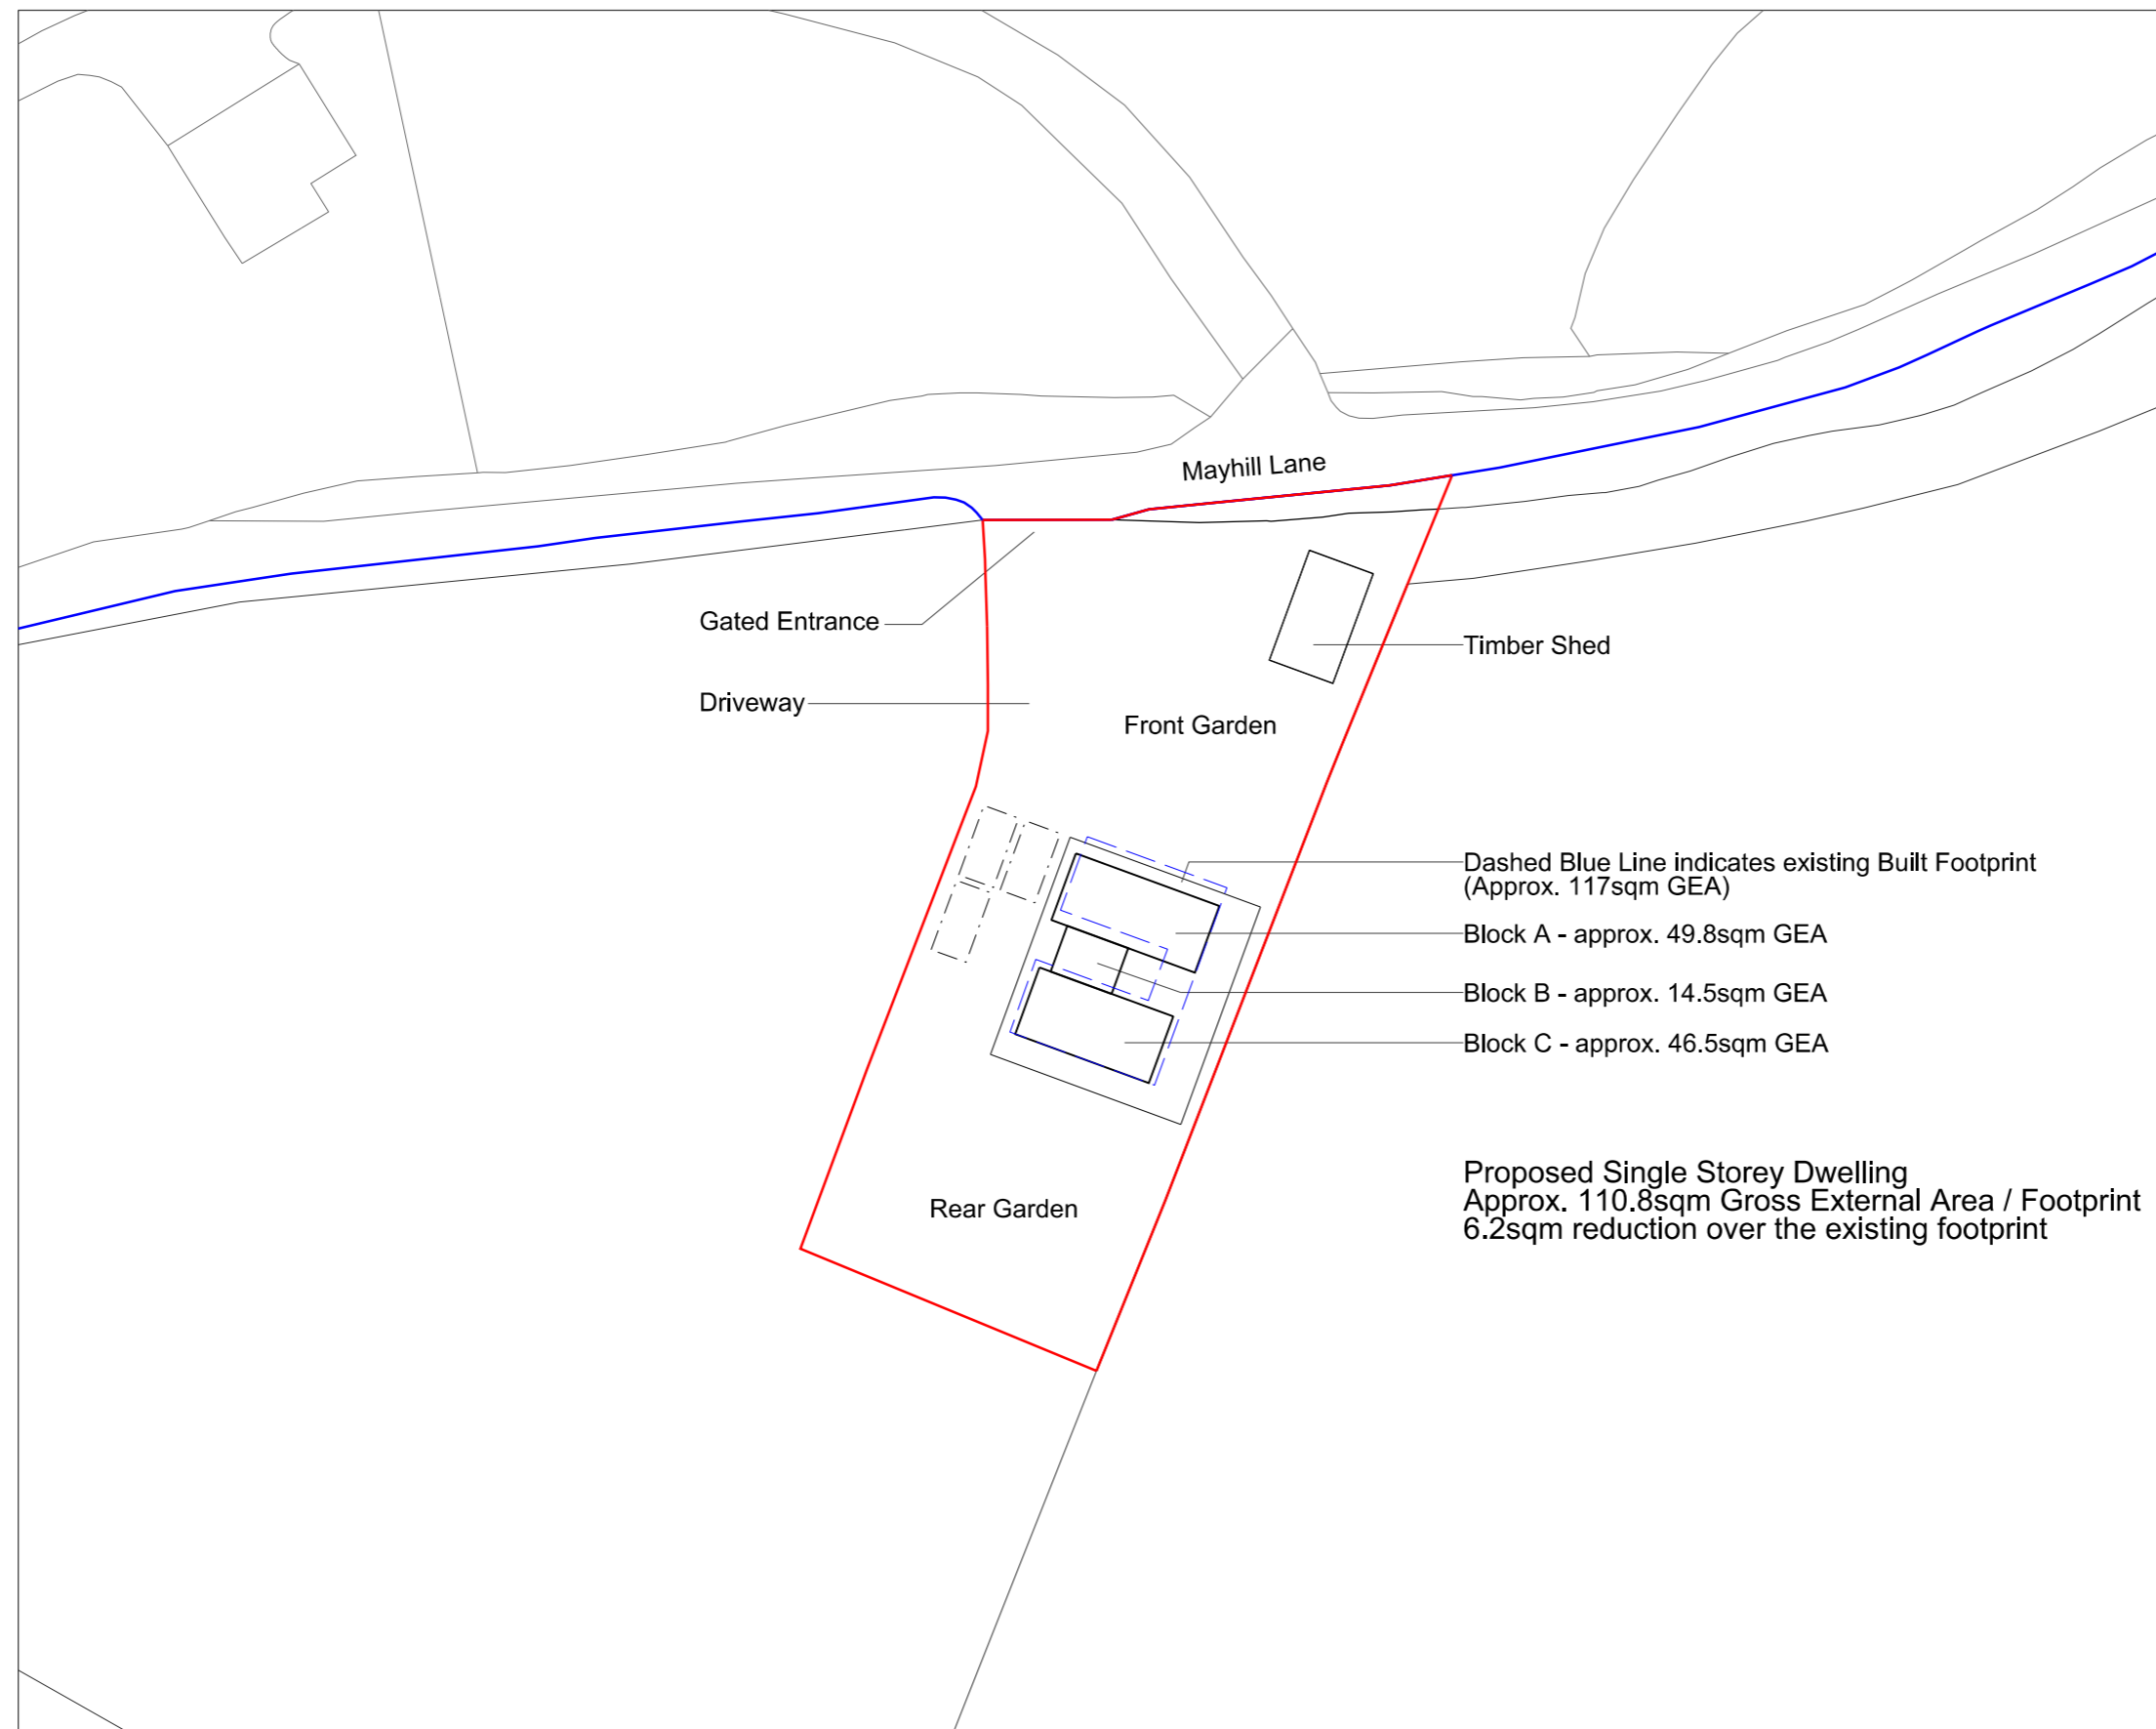

P1 Rev	Pre App Enquiry Description	Date
		14.12.18

Partner	Drawn	Date
TM	BB	11/12/18

Project
**Hilltop Stables,
Mayhill Lane**

Title
Proposed Site Block Plan

Drawing Reference
17011

Drawing No	Revision	Status
110	P1	S0

Scale
1:500 @ A3

Proposed Site Block Plan

Address: Hilltop Stables, Mayhill Lane, Swanmore, Hampshire, SO32 2QW

OXFORDARCHITECTS
Bagley Croft, Hinksey Hill, Oxford, OX1 5BS
T. 01865 329100 F. 01865 326822 oxford-architects.com
The Workshop, 254 Southmead Road, Bristol, BS10 5EN
T. 0117 9581500 F. 0117 9581501 oxford-architects.com