


GENERAL NOTES:
 1. This drawing is the copyright of Rheal Architecture Ltd and may not be copied, altered or reproduced in any form or passed on to a third party without written consent. If in doubt ASK.
 2. The drawing reflects current standards and legislation agreed for this project at the time of original issue.

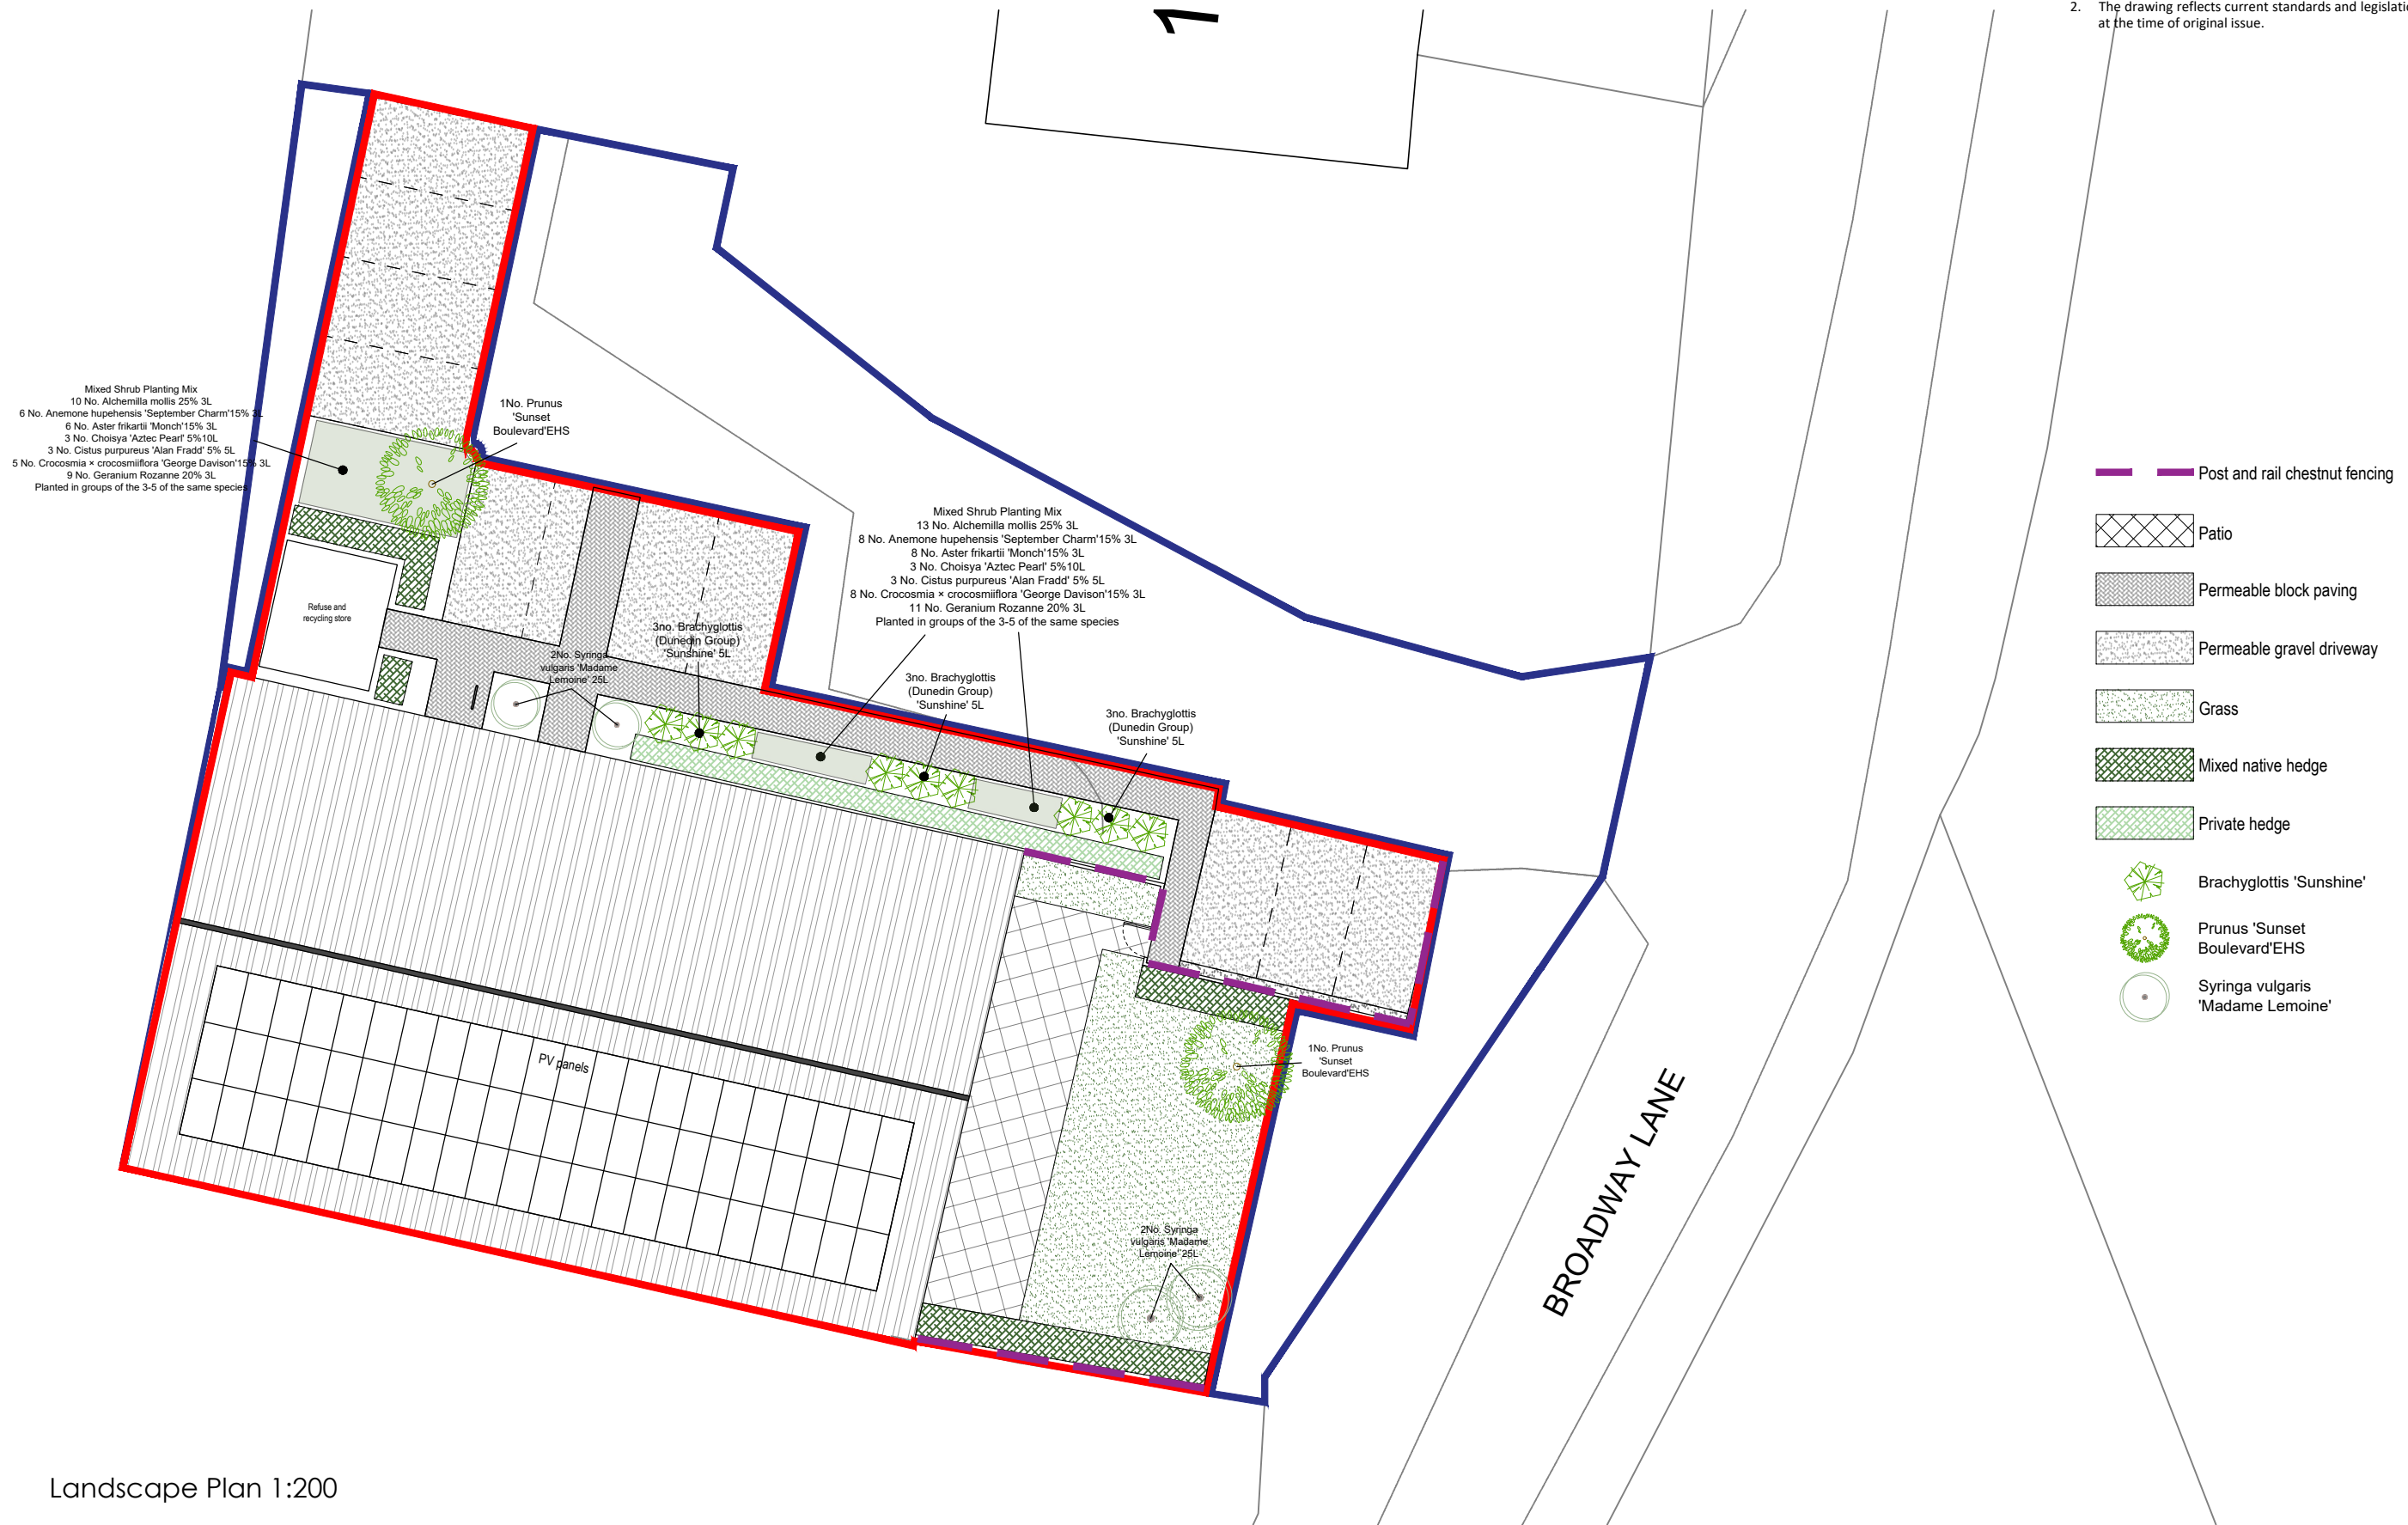

Landscape Plan 1:200

	PROJECT Ludmore Barn Broadway Lane Lovedean PO8 0SG	DRAWING TITLE LANDSCAPE PLAN	<p>0 2 4 10 20 SCALE 1:200 @ A3</p>	REVISION A - 12.05.2025 - First Issue
	PROJECT NO. DRAWING NO. 065 PD350A			